



Public Notice

Applicant:
Town of Hume

Published: AUGUST 15, 2012
Expires: SEPTEMBER 13, 2012

U.S. Army Corps
of Engineers
Buffalo District

Application No: 2008-2054 Section: NY

All written comments should reference the above Application No. and be addressed to:

U.S. Army Corps of Engineers

(Attn:) Lesta Ammons

US Army Corps of Engineers, Buffalo District

1776 Niagara Street

Buffalo, NY 14207

THE PURPOSE OF THIS PUBLIC NOTICE IS TO SOLICIT COMMENTS FROM THE PUBLIC REGARDING THE WORK DESCRIBED BELOW. NO DECISION HAS BEEN MADE AS TO WHETHER OR NOT A PERMIT WILL BE ISSUED AT THIS TIME.

Application for Permit under Authority of
Section 10 of the Rivers and Harbors Act of 1899 and
Section 404 of the Clean Water Act (33 U.S.C. 1344).

APPLICANT: Town of Hume

WATERWAY & LOCATION: The project is located in Cold Creek with the upper limit approximately 650 feet upstream (east) of the bridge on State Route 19 bridge Cold Creek (at the former railroad line) and the lower limit approximately 1,000 feet west of the State Route 19 bridge (at the confluence with the Genesee River) in the Town of Hume, Allegany, County, New York

LATITUDE & LONGITUDE: Latitude North: 42.4640668153559
Longitude West: -78.1128109899998

EXISTING CONDITIONS: The embankments of Cold Creek, consisting of a gravelly mix of native soils and streambed materials, are eroding. The average rate of erosion computed by the applicant is 1+ feet per year since 1996 with the loss of 10 feet in 2006 due to one storm event. High flow events typically wash out materials deposited against the embankments as well as the embankments themselves. Gravel bars form in the channel and direct the flow toward the banks. The sloped embankments at State Route 19 (SR 19) Bridge have been stabilized using a concrete mat. A minor scour hole has been noted at the upstream side of the SR 19 Bridge pier.

A low flow channel and stream bank remodeling was completed in 2009 and 2011 to temporarily

stabilize the stream banks and direct the main flow away from the stream banks. The dug channel was subsequently filled in with gravel deposits through natural stream processes.

The eroding banks of Cold Creek threaten several facilities as follows: The Town of Hume Water District Well/Pump House; the Town of Hume Pavilion; Brooks Hose Volunteer Fire Company; New York State Route 19 Bridge; Town of Hume Park/Baseball fields; Fillmore Little League-Ball Parks and Dugouts; Fillmore Wesleyan Church; the former Town Dump/Landfill; and eight private residences.

PROPOSED WORK: The applicant proposes to armor approximately 2,300 linear feet of stream bank with Class IV Rip Rap placed at a maximum slope of 1.5H:1V placed 3 feet thick and keyed into the streambed with a 5 foot by 5 foot key. The proposed riprap is designed to resist velocities associated with the 100 year storm runoff event. Approximately 1,000 linear feet of riprap is proposed to be placed along the north stream bank east of the SR 19 Bridge and approximately 650 linear feet of riprap is proposed to be placed along the north bank west of the SR19 Bridge and approximately 650 linear feet of riprap is proposed to be placed along the south bank west of the SR 19 Bridge. The upstream and downstream ends of the riprap will be flush with the existing embankment to create a smooth transition from embankment to armoring.

A total of 4,740 cubic yards of riprap is proposed to be placed below the ordinary high water mark. The existing stream embankments will be remodeled to receive the riprap armoring using native channel and embankment materials. Excavation of existing materials placed against the stream banks will take place to allow placement of the riprap armoring while preserving base flood elevations.

Approximately 7,100 cubic yards of gravel material will be removed from the embankments of Cold Creek to allow the riprap to be installed. A layer of geotextile underlayment and/or gravel filter will be placed between the Class IV riprap armoring and the remodeled embankments. Gravel berms that currently exist along the stream banks will be removed, the area returned to natural grade, and the disturbed areas seeded and mulched.

The excess excavated gravel is proposed to be stored at the Town of Hume, Highway Barn Stockpile Area until a final destination is determined.

A temporary construction entrance will be constructed of rock and installed between the fire hall and SR19 beginning at the edge of the asphalt parking lot of the fire hall and extend to the bottom of the stream bank (See Sheets 7, 8, 9 and 13 of 22). Upon completion of the proposed project, the construction entrance will be removed and the disturbed areas seeded and mulched. No additional impacts to waters or wetlands are proposed for the installation of the temporary construction entrance.

The eastern (upstream) limit of the project is an abandoned railroad grade and the western (downstream) limit of the project is the confluence of Cold Creek with the Genesee River.

PROJECT PURPOSE

Basic: Stream bank stabilization.

Overall: To prevent continued stream bank erosion.

AVOIDANCE AND MINIMIZATION EFFORTS:

The proposed project was reduced from a plan to remove 10,000 cubic yards of gravel from the channel,

construct a low flow channel in the stream measuring 40' by 1'-4" that would require perpetual maintenance, as well as the installation of riprap along 1,650 feet of shoreline as requested by the New York State Department of Environmental Conservation.

ALTERNATIVES:

Alternatives considered included installation of log deflectors, rock vanes, low flow channels, floodway benches, and vegetative stabilization.

- The applicant determined that rock vanes would redirect the flow directly at both of the banks and thus endanger the assets the project is trying to preserve; they would slow down the stream causing increased base flood elevations; and would cause gravel deposits which would block the flow and cause the stream to create a new flow path; therefore, the installation of rock vanes was eliminated.
- Vegetative stabilization was determined to be insufficient due to historical experience where runoff events eroded the stream bank and prevented vegetation from establishing.
- Incorporating vegetation into the proposed riprap was determined not to be feasible due to the FEMA requirement that base flood elevations not be raised (The applicant determined that the vegetation would increase friction in the channel, decrease velocity, and capture debris during flood events which would cause base flood elevations to increase).
- See information under Avoidance and Minimization Information above for the reason for the elimination of the low flow channel.

PROPOSED MITIGATION:

The applicant states that mitigation was not considered because vegetation is not present within the project limits and is not included within the Project Scope on the FEMA Public Worksheet and therefore would not be funded by FEMA as part of this project.

Location and details of the above described work are shown on the attached maps and drawings.

Comments or questions pertaining to the work described in this notice should be reference the Application Number and be directed to the attention of Lesta Ammons who can be contacted at the above address, by calling (716) 879-4247, or by e-mail at: lestam.ammons@usace.army.mil. A lack of response will be interpreted as meaning that there is no objection to the work as proposed.

The applicant has certified that the proposed activity complies with New York's approved Coastal Zone Management Program and will be conducted in a manner consistent with that program. General Concurrence was issued by the New York State Department of State for this work on March 27, 2006 (DOS reference number F-2005-1059). Any comments on the consistency of the proposed activity with New York State's Coastal Zone Management Program should be forwarded to:

New York Department of State
Division of Coastal Resources
Coastal Management Program
One Commerce Plaza
99 Washington Avenue
Albany, NY 12231
Attn: Consistency Review
Telephone (518) 486-3200

The following authorization is required for this project:

Water Quality Certification (or waiver thereof) from the New York State Department of Environmental Conservation.

Based on preliminary findings, there do not appear to be any archaeologically sensitive areas or properties listed in, or eligible for listing in, the National Register of Historic Places within the permit area as shown on Sheet 3 of 22. Reference is made to New York State Office of Parks, Recreation and Historic Preservation Number 10PR04634. This notice constitutes initiation of consultation with the New York State Office of Parks, Recreation and Historic Preservation (NYSOPRHP) per Section 106 of the National Historic Preservation Act. All currently available historic resource information pertaining to this proposed project if any has been provided to the NYSOPRHP. Additional information concerning historic properties should be submitted to the Corps before the end of the comment period of this notice. The Corps will forward that information to the NYSOPRHP for their review.

Available evidence indicates that the proposed work will not affect a species proposed or designated by the U.S. Department of the Interior as threatened or endangered, nor will it affect the critical habitat of any such species. There are no species listed as protected pursuant to the Endangered Species Act located within Allegany County, New York, and therefore the Corps is not consulting beyond this Public Notice with the U.S. Fish and Wildlife Service regarding Threatened and Endangered species.

This notice is promulgated in accordance with Title 33, Code of Federal Regulations, parts 320-330. Any interested party desiring to comment on the work described herein may do so by submitting their comments, in writing, so that they are received no later than 4:30 pm on the expiration date of this notice.

Comments submitted in response to this notice will be fully considered during the public interest review for this permit application. All written comments will be made a part of the administrative record which is available to the public under the Freedom of Information Act. The Administrative Record or portions thereof may also be posted on a Corps of Engineers internet web site. Due to resource limitations, this office will normally not acknowledge the receipt of comments or respond to individual letters of comment.

Any individual may request a public hearing by submitting their written request, stating the specific reasons for holding a hearing, in the same manner and time period as other comments.

Public hearings for the purposes of the Corps permit program will be held when the District Commander determines he can obtain additional information, not available in written comments, that will aid him in the decision making process for this application. A Corps hearing is not a source of information for the general public, nor a forum for the resolution of issues or conflicting points of view (witnesses are not sworn and cross-examination is prohibited). Hearings will not be held to obtain information on issues unrelated to the work requiring a permit, such as property ownership, neighbor disputes, or the behavior or actions of the public or applicant on upland property not regulated by the Department of the Army. Information obtained from a public hearing is given no greater weight than that obtained from written comments. Therefore, you should not fail to make timely written comments because a hearing might be held.

The decision to approve or deny this permit request will be based on an evaluation of the probable impact, including cumulative impacts of the proposed activity on the public interest. That decision will

reflect the national concern for both protection and utilization of important resources. The benefits which reasonably may be expected to accrue from the proposal must be balanced against its reasonably foreseeable detriments. All factors which may be relevant to the proposal will be considered including the cumulative effects thereof; among these are conservation, economics, aesthetics, general environmental concerns, wetlands, historic properties, fish and wildlife values, flood hazards, flood plain values, land use, navigation, shoreline erosion and accretion, recreation, water supply and conservation, water quality, energy needs, safety, food and fiber production, mineral needs, considerations of property ownership, and in general, the needs and welfare of the people.

The Corps of Engineers is soliciting comments from the public; Federal, state and local agencies and officials; Indian Tribes; and other interested parties in order to consider and evaluate the impacts of this proposed activity. Any comments received will be considered by the Corps of Engineers to determine whether to issue, modify, condition or deny a permit for this proposal. To make this decision, comments are used to assess impacts on endangered species, historic properties, water quality, general environmental effects, and the other public interest factors listed above. Comments are used in the preparation of an Environmental Assessment and/or an Environmental Impact Statement pursuant to the National Environmental Policy Act. Comments are also used to determine the need for a public hearing and to determine the overall public interest of the proposed activity.

SIGNED


Diane C. Kozlowski
Chief, Regulatory Branch

NOTICE TO POSTMASTER: It is requested that this notice be posted continuously and conspicuously for 30 days from the date of issuance.

SURVEY NAMES
BOOK NO.

INSTRUMENT NAME / & S/N

WEATHER

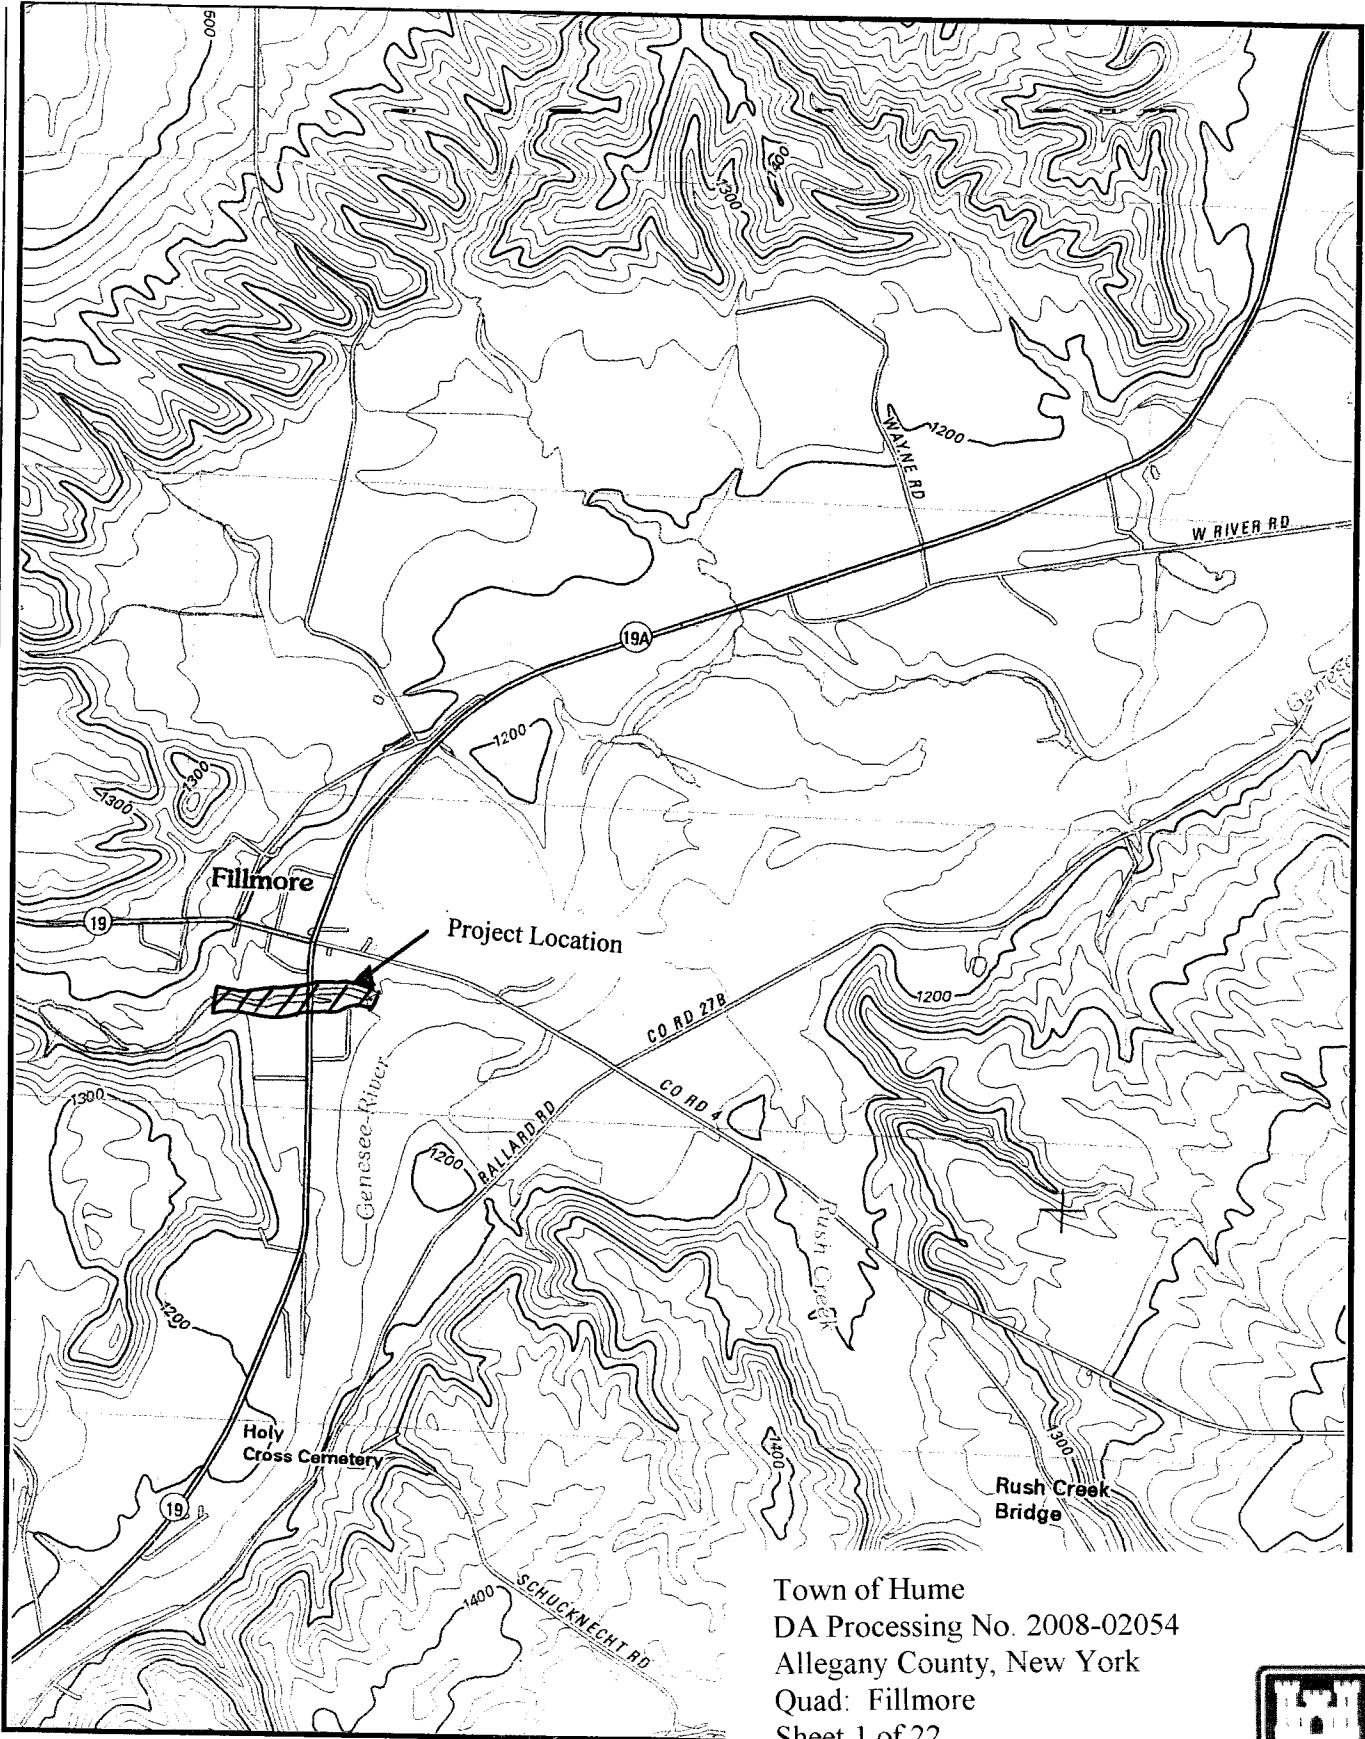

Town of Hume
DA Processing No. 2008-02054
Allegany County, New York
Quad: Fillmore
Sheet 1 of 22



E & M
ENGINEERS AND SURVEYORS PC
SPRINGVILLE, NEW YORK
BRADFORD, PENNSYLVANIA

PROJECT Old Creek Armings, Phase 1 SHEET NO. ____ OF ____
SUBJECT Location Map
ORIGINAL BY lmc DATE 3-6-12 CHK. BY _____ DATE _____


Town of Hume
DA Processing No. 2008-02054

DA Processing No. 2008-02034

Allegany County New York

卷之三

Quad: Filmo
Sheet 2 of 22

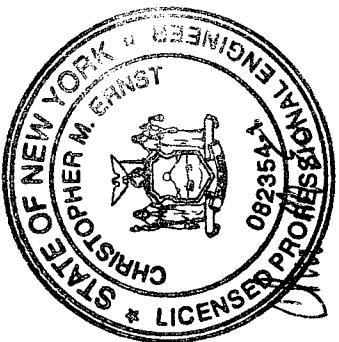

A schematic diagram of a Z-pinch plasma gun. It features a central cylindrical core with a circular cross-section containing a vertical axis. Two horizontal electrodes extend from the sides of the core. The left electrode has a sharp, triangular tip pointing towards the center. The right electrode is a wider, rectangular plate. A horizontal line extends from the right side of the core, ending in a double-headed arrow indicating a length of 10 cm.

**OLD CREEK
AND ARMORING
PROJECT**

OWN OF HUME
GENESEE COUNTY
NEW YORK

WN OF HUME
GENESEE STREET
ORE, NY 14735
PHONE: (585) 567-2666

ING SITE PLAN

TOW
CONTACT PER
20 NORT
FILLM
CLIENT TELEP
CO
REHAB

EXISTING SITE PLAN


B&W

PENNSYLVANIA OFFICE
24 DERRICK ROAD, BRADFORD, PA. 16701
TELEPHONE: (814) 362-5546
FAX: (814) 362-5023

NEW YORK OFFICE
P.O.BOX 158, 482 SOUTH CASCADE
DRIVE, SPRINGVILLE NY, 14477
TELEPHONE: (716) 592-2851
FAX: (716) 592-5558

Town of Hume
DA Processing No. 2008-02054
Allegany County, New York
Quad: Fillmore
Sheet 3 of 22

PARCEL OWNER	PARCEL NO.
1 - TOWN OF HUME	27-13-2-8
2 - BROOKS HOME CO.	27-13-2-35
3 - N/F LANDS OF KAUFFMAN	27-13-2-35
4 - N/F LANDS OF FULLMORE WESLEYAN CHURCH	27-13-2-35
5 - N/F LANDS OF HERALD FORD, INC.	27-13-2-35
6 - N/F LANDS OF TANDA GROUP, LLC	27-13-2-35
7 - N/F LANDS OF OLDENBURG	27-13-2-2
8 - N/F LANDS OF OLDENBURG	27-13-2-2
9 - FULLMORE LITTLE LEAGUE	27-13-2-2
10 - N/F LANDS OF CAROL	27-13-1-4
11 - FULLMORE CENTRAL SCHOOL	27-17-1-7
12 - N/F LANDS OF HILL & CLOVER HOLDINGS, LLC (N/F - "NOW OR FORMERLY")	27-17-1-8
13 - LANDS OF THE STATE OF NEW YORK	27-1-32-2
14 - N/F LANDS OF SMITH	27-1-32-2

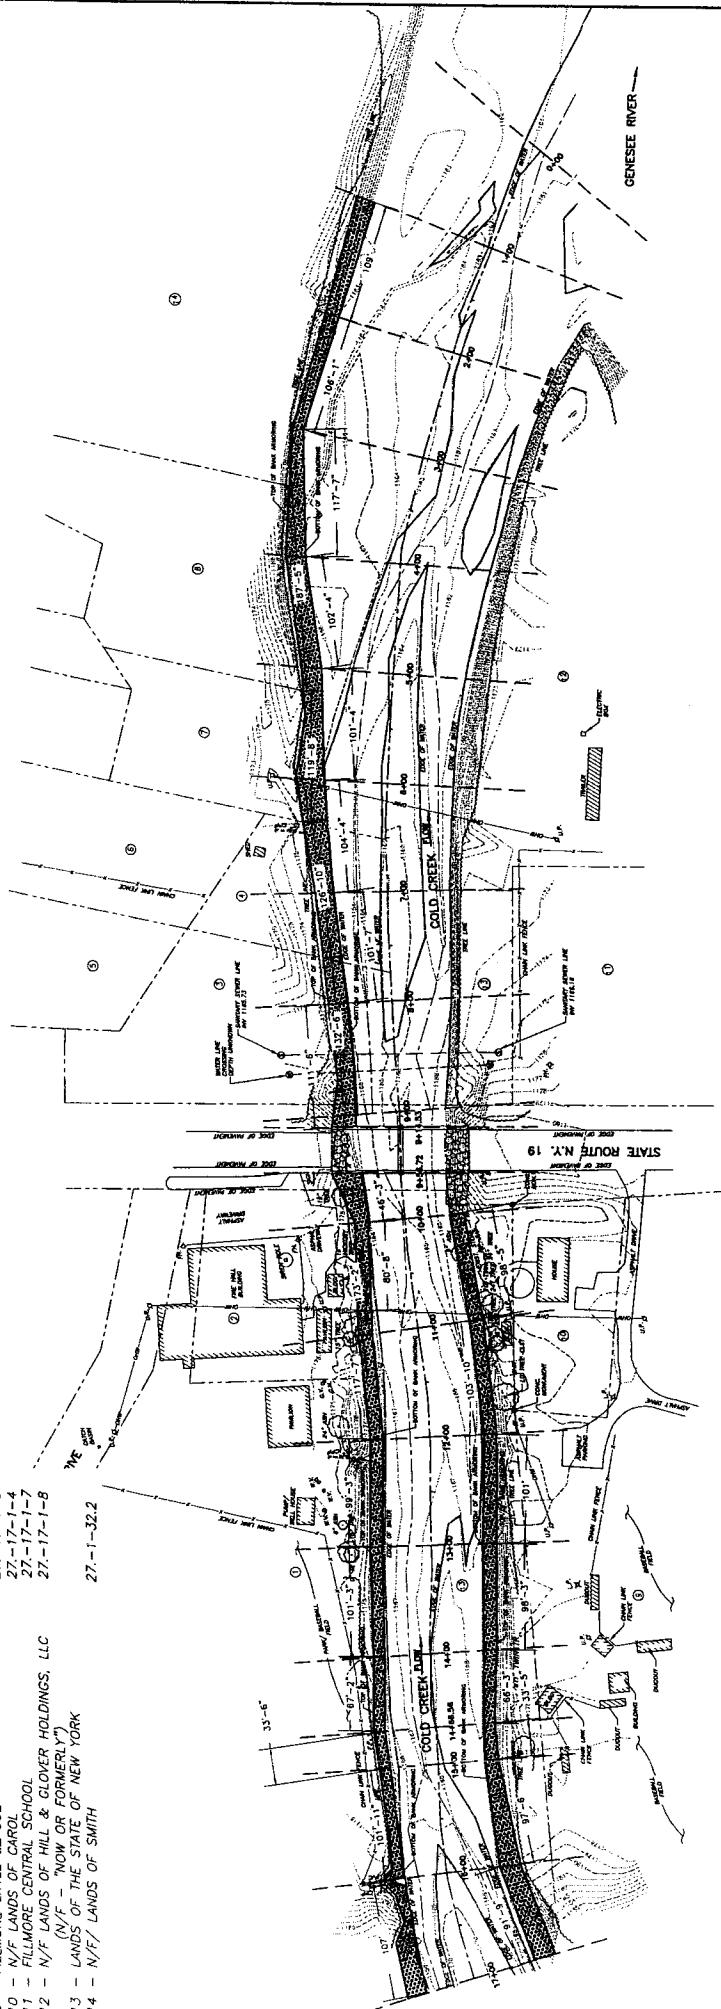

SITE PLAN WEST
SHEET 3 OF 21)

SITE PLAN CENTER
(SHEET 4 OF 21)

SITE PLAN EAST
(SHEET 5 OF 21)

LEGEND		Copyright E&M Engineers & Surveyors, P.C. 2007 Any alteration of this document shall conform to the education law	
		REVISIONS	
No.	Date	DESCRIPTION	
G.M. □	= GAS MARKER		
G.V. ○	= GAS VALVE		
L.P. ✕	= LIGHT POLE		
OHW—	= OVER HEAD WIRES		
U.P. ⚭	= UTILITY POLE		
⑤	= SANITARY MANHOLE		
■	= STORM INLET		
WV. o	= WATER VALVE		
FH. ♦	= FIRE HYDRANT		
W.M.	= WATER MANHOLE		
F.P. •	= FLAG POLE		
⑨	= CONCRETE MONUMENT		
—/-15'—	= EXISTING CONTOUR		
①	= PHOTO LOC. & DIRECTION		
		FILE NO. A-6D	SHEET 2 OF 21



TOWN OF HUME
CONTACT PERSON: DENNIS RICKETTS
20 NORTH GENESEE STREET
FILLMORE, NY 14735
CLIENT TELEPHONE: (585) 567-2444

SITE PLAN INDEX

110

PENNSYLVANIA OFFICE
4 DERRICK ROAD, BRADFORD, PA 16701
TELEPHONE: (814) 362-5546
FAX: (814) 362-3023


NEW YORK OFFICE
P.O. BOX 159, 482 SOUTH CASCADE DRIVE, SPRINGVILLE, NY 14771
TELEPHONE: (716) 592-2851
FAX: (716) 592-3558

Town of Hume
DA D.

DA Processing No. 2008-02054

Allegany County, New York
Quad: Ellington

Sheet 4 of 22


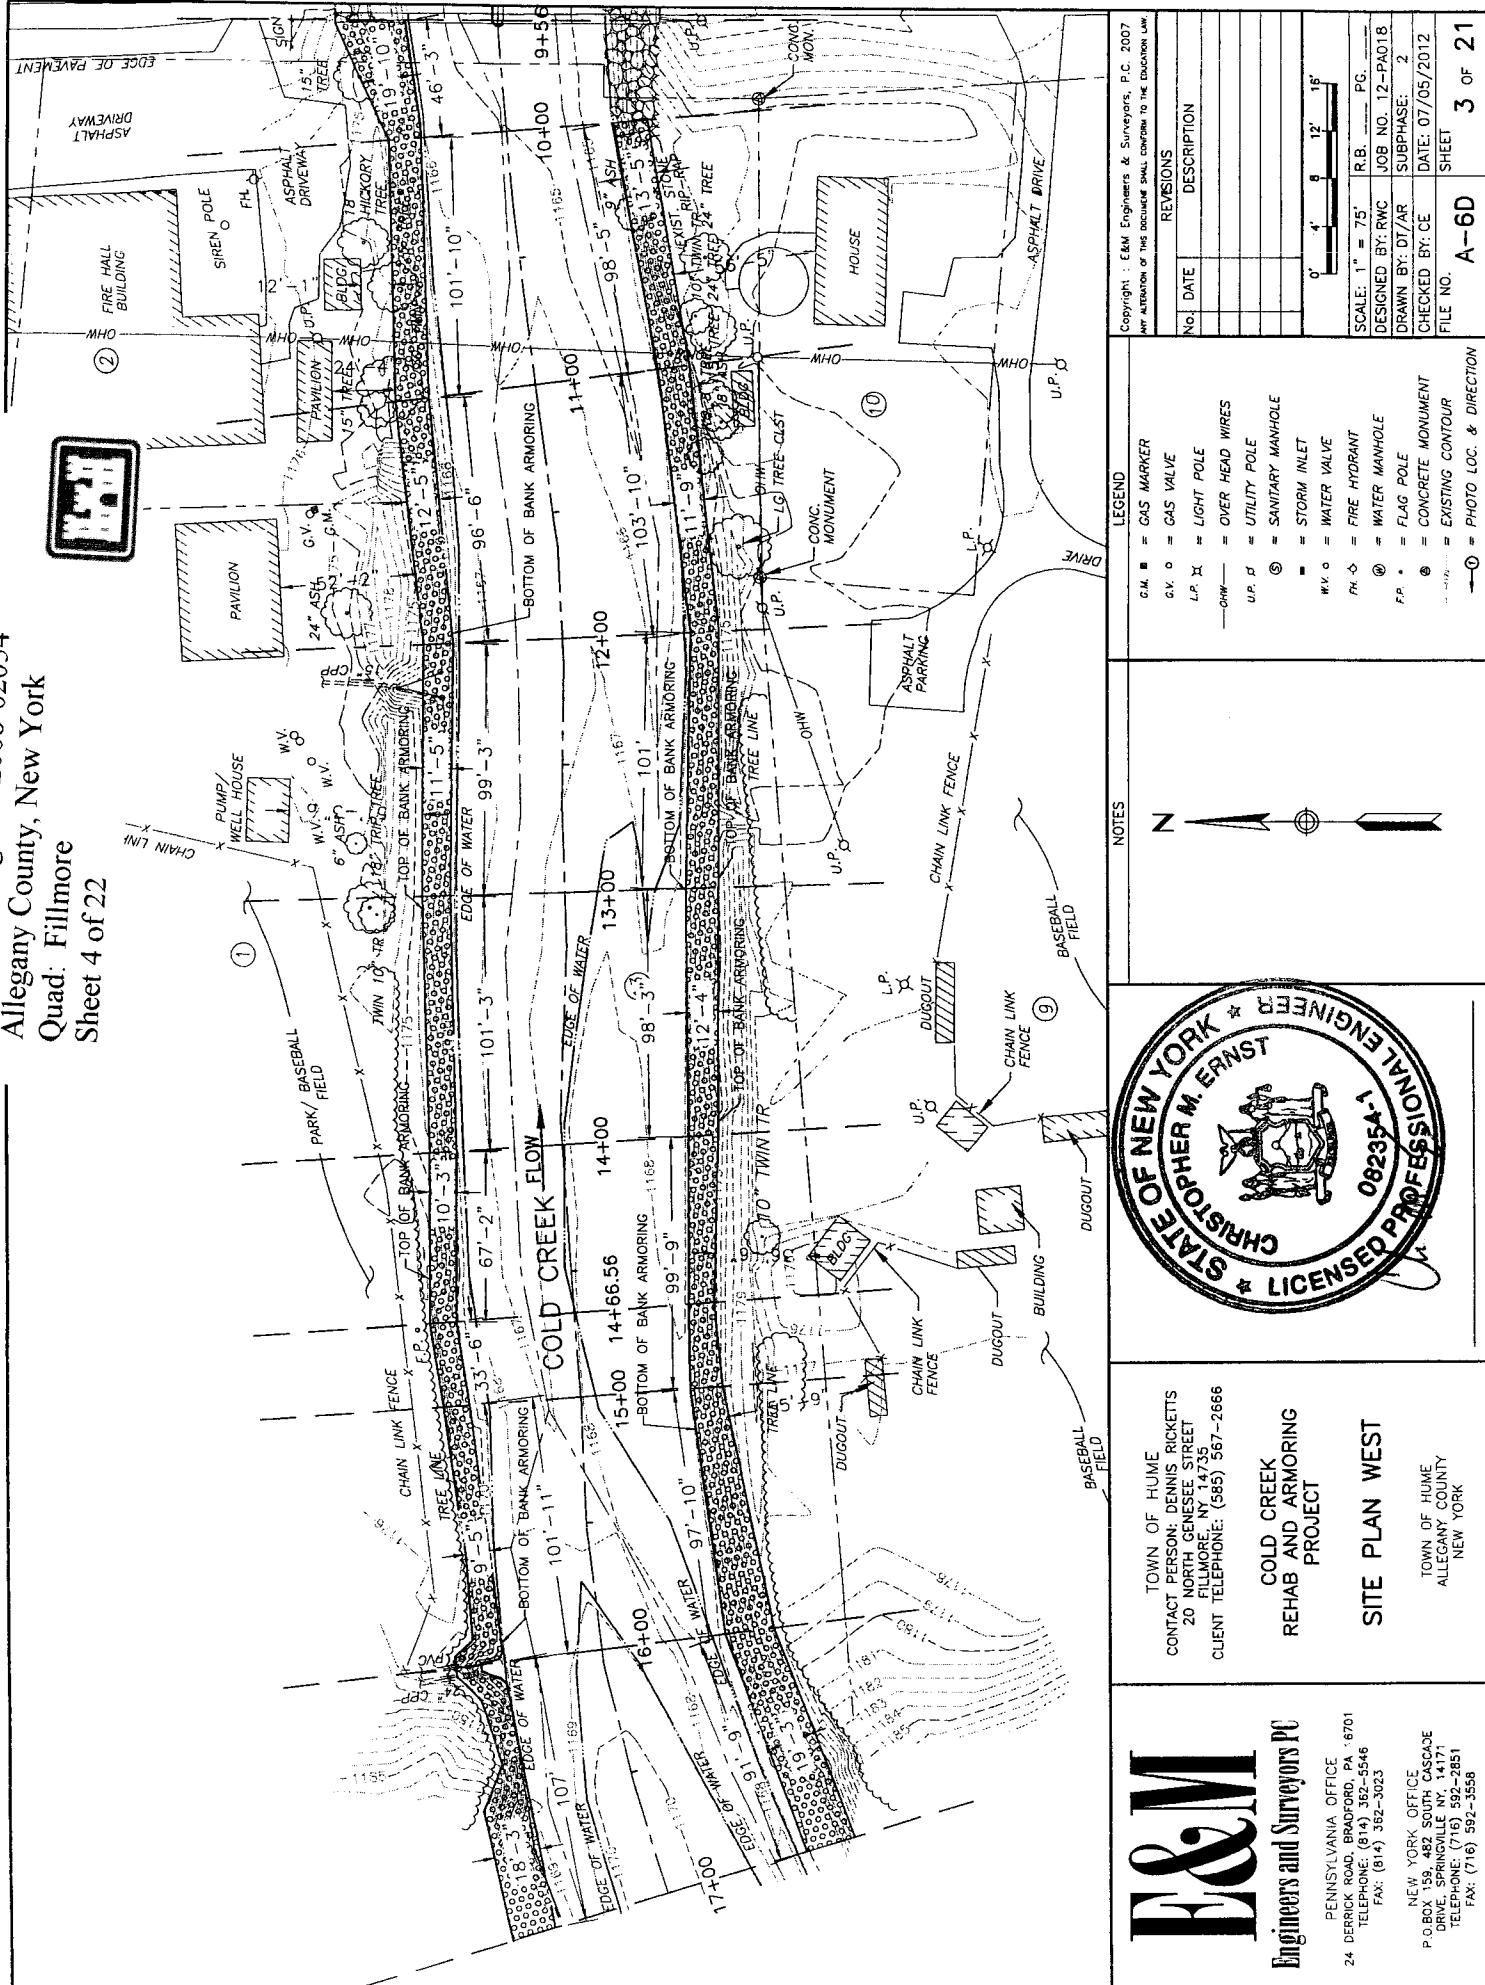


Town of Hume

DA Processing No. 2008-02054

Allegany County, New York

Quad: Fillmo
Sheet 5 of 22

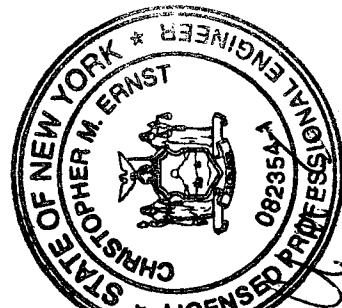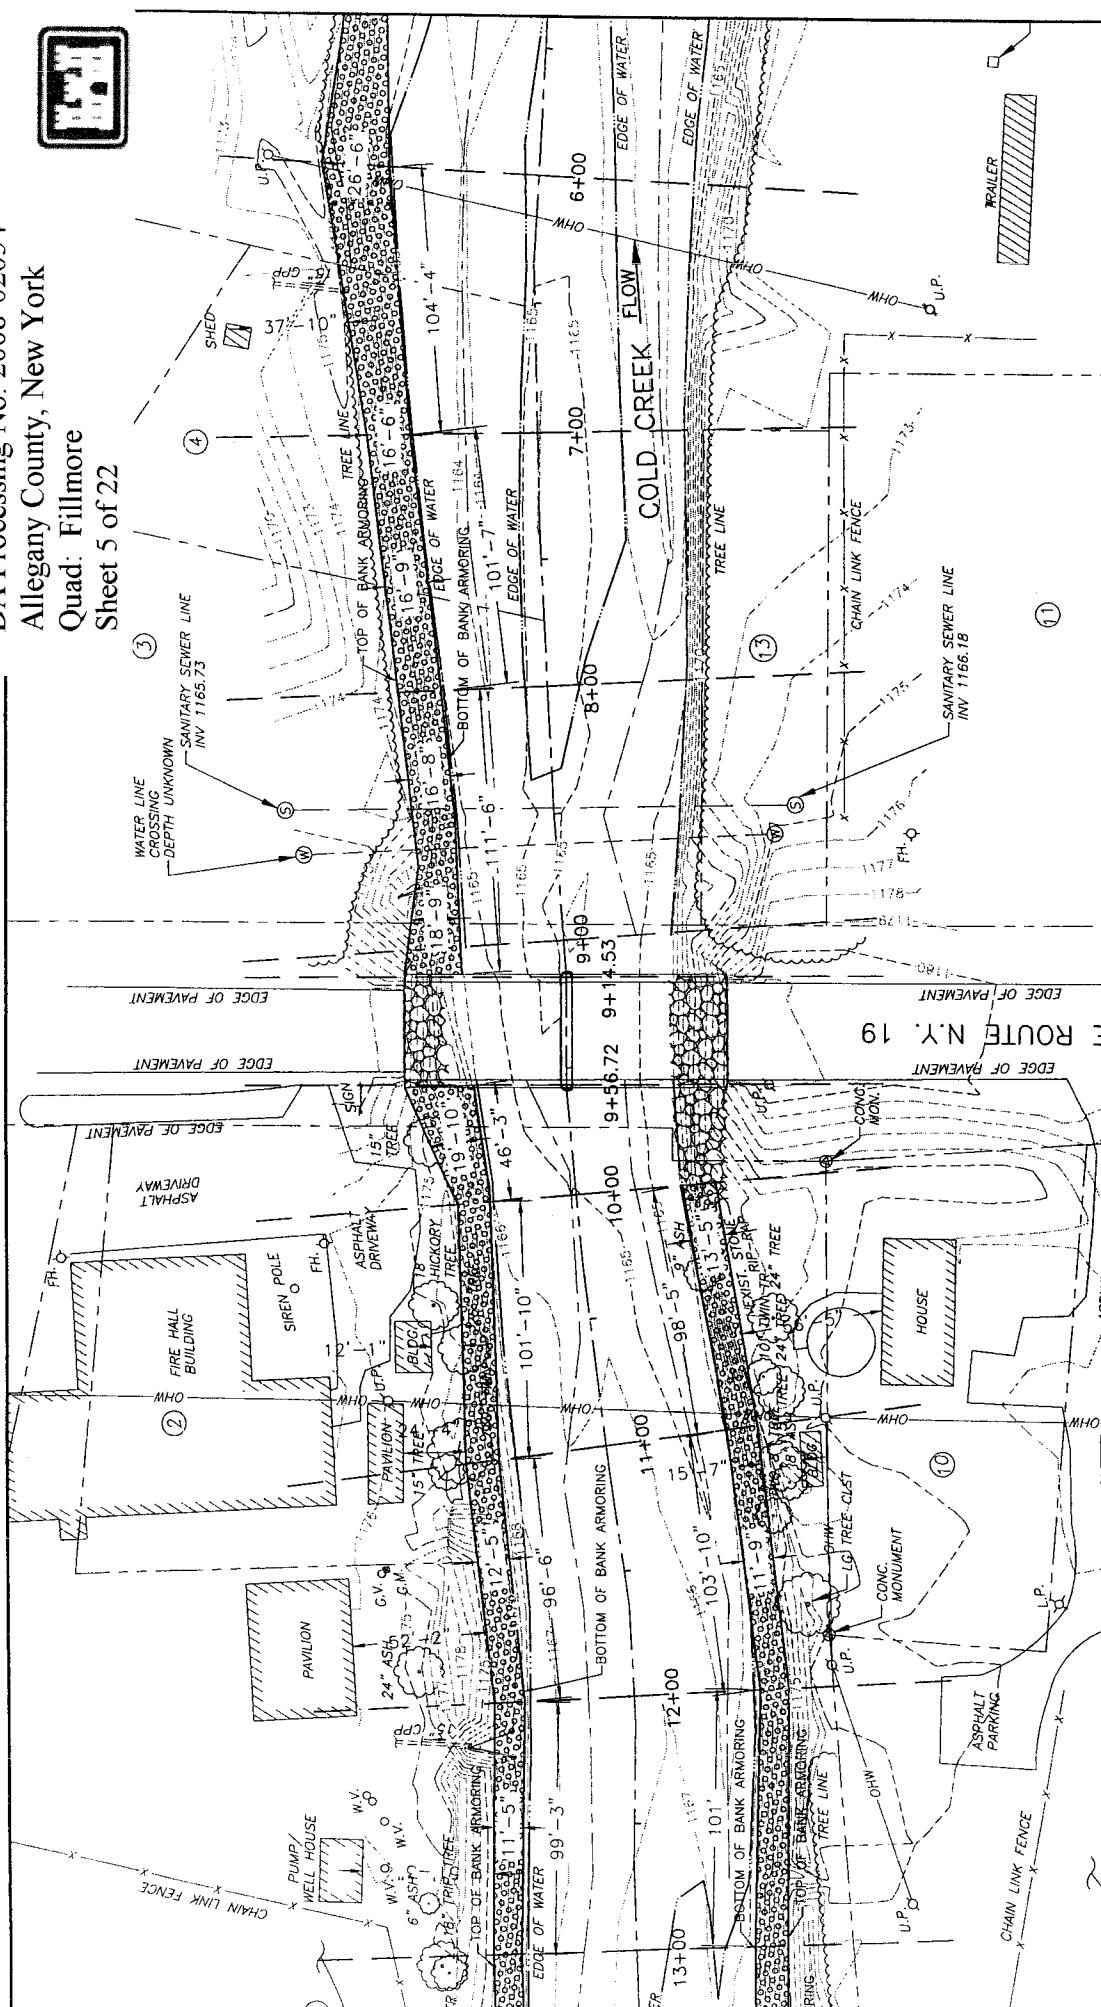

TOWN OF HUME
CONTACT PERSON: DENNIS RICKETTS
20 NORTH GENESEE STREET
FILLMORE, NY 14735
EMERGENCY TELEPHONE: (585) 567-2666

COLD CREEK
REHAB AND ARMORING
PROJECT

SITE PLAN CENTER

110

Engineers and Surveyors PC

PENNSYLVANIA OFFICE
24 DERRICK ROAD, BRADFORD, PA 16701
TELEPHONE: (814) 362-5546

TOWN OF HUME
ALEGANY COUNTY

LEGEND	
G.M.	■ = GAS MARKER
G.V.	○ = GAS VALVE
P.P.	✗ = LIGHT POLE
N.W.	— = OVERHEAD WIRES
J.P.	△ = UTILITY POLE
⑤	◎ = SANITARY MANHOLE
	■ = STORM INLET
	■ = WATER VALVE
	FH. ♦ = FIRE HYDRANT
②	○ = WATER MANHOLE
P.P.	- = FLAG POLE
③	◎ = CONCRETE MONUMENT
 = EXISTING CONTOUR
①	○ = PHOTO LOC. & DIRECTION

A diagram showing a horizontal axis labeled 'Z' at its left end and a vertical axis labeled 'O' at its top end. The two axes intersect at their ends.

NOTES





0007
LAW

Town of Hume

DA Processing No 2008-02054

Allegany County, New York

Quad: Fillmore
Sheet 6 of 22

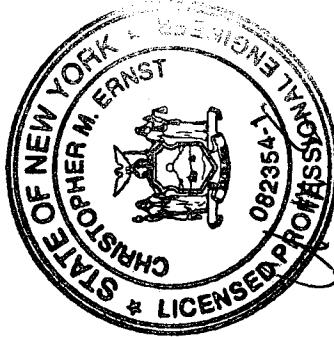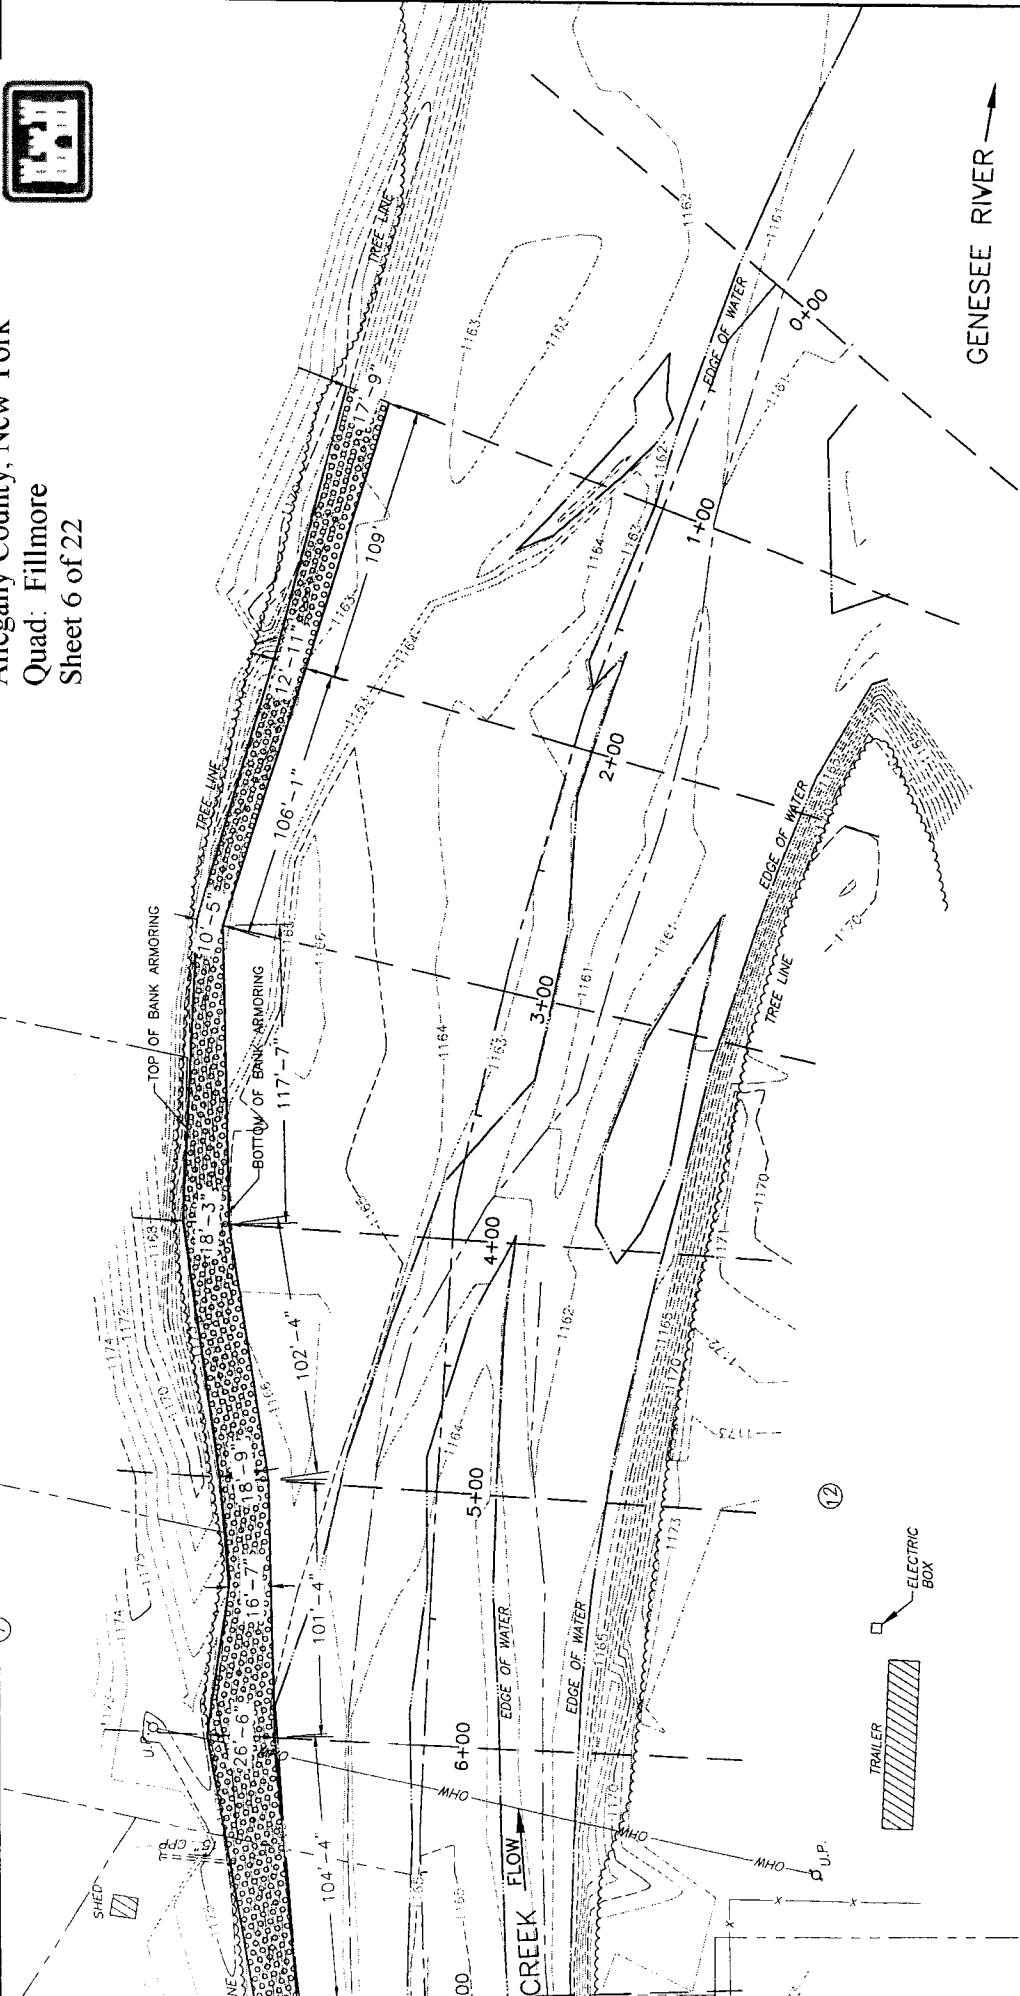

Copyright : E & M Engineers & Surveyors, P.C. 2007		
ANY ALTERATION OF THIS DOCUMENT IS A VIOLATION OF THE EDUCATION LAW.		
REVISIONS		
No.	Date	Description
		SCALE: 1" = 75'
		R.B. _____ P.G. _____
DESIGNED BY: RWC		JOB NO. 12-PA018
DRAWN BY: DT/AR		SUBPHASE: 2
CHECKED BY: CE		DATE: 07/05/2012
FILE NO. A-6D		SHEET 5 OF 21

LEC	=	GAS	=	GAS	=	LIG	=	OVE	=	UTI	=	SAN	=	STC	=	WAN	=	FIRR	=	WAT	=	FLA	=	CON	=	EXI	=	PHG
------------	---	------------	---	------------	---	------------	---	------------	---	------------	---	------------	---	------------	---	------------	---	-------------	---	------------	---	------------	---	------------	---	------------	---	------------

TOWN OF HUME
CONTACT PERSON: DENNIS RICKETTS
20 NORTH GENESSEE STREET
FILLMORE, NY 14735
CLIENT TELEPHONE: (385) 567-2666

COLD CREEK
REHAB AND ARMORING
PROJECT



Engineers and Surveyors
PC

SITE PLAN EAST

TOWN OF HUME
ALLEGANY COUNTY

24 DERRICK ROAD, BRADFORD, PA 16701
TELEPHONE: (814) 362-5546

NEW YORK OFFICE
P.O. BOX 159, 482 SOUTH CASCADE
DRIVE, SPRINGVILLE NY 14171
TELEPHONE: (716) 592-2851
FAX: (716) 592-3558

Town of Hume
DA Processing No. 2008-02054



Allegany County, New York
Quad: Fillmore
Sheet 7 of 22

&S PLAN WEST
SHEET 7 OF 21)

E&S SYMBOLS LEGEND

- BURIED STREAMBED
- BURIED CONSTRUCTION
- BURIED ENTRANCE
- BURIED PIPE
- BURIED TRENCH


<p>B & M Engineers and Surveyors</p>		<p>TOWN OF HUNTINGTON CONTACT PERSON: DENNIS RICKETTS 20 NORTH CENSEE STREET PULASKI, NY 14775 CLIENT TELEPHONE: (585) 367-2666</p> <p>COLD CREEK REHAB AND ARMORING PROJECT</p>	
<p>NOTES</p>		<p>LEGEND</p> <table border="1"> <thead> <tr> <th>SYMBOL</th> <th>DESCRIPTION</th> </tr> </thead> <tbody> <tr> <td>G.W. N.</td> <td>GAS MARKER</td> </tr> <tr> <td>G.W. v</td> <td>GAS VALVE</td> </tr> <tr> <td>L.P. x</td> <td>LIGHT POLE</td> </tr> <tr> <td>—x—</td> <td>OVER HEAD WIRE</td> </tr> <tr> <td>U.P. □</td> <td>UTILITY POLE</td> </tr> <tr> <td>(S)</td> <td>SANITARY MANHOLE</td> </tr> <tr> <td>■</td> <td>STORM INLET</td> </tr> <tr> <td>W.W. o</td> <td>WATER WELL</td> </tr> <tr> <td>FW. △</td> <td>FIRE HYDRANT</td> </tr> <tr> <td>(W)</td> <td>WATER MANHOLE</td> </tr> <tr> <td>F.P. +</td> <td>FLAG POLE</td> </tr> <tr> <td>—c—</td> <td>CONCRETE MONUMENT</td> </tr> <tr> <td>—e—</td> <td>EXISTING CURB/CUP</td> </tr> <tr> <td>—o—</td> <td>POTENTIAL LOC. & DIRECTION</td> </tr> </tbody> </table>		SYMBOL	DESCRIPTION	G.W. N.	GAS MARKER	G.W. v	GAS VALVE	L.P. x	LIGHT POLE	—x—	OVER HEAD WIRE	U.P. □	UTILITY POLE	(S)	SANITARY MANHOLE	■	STORM INLET	W.W. o	WATER WELL	FW. △	FIRE HYDRANT	(W)	WATER MANHOLE	F.P. +	FLAG POLE	—c—	CONCRETE MONUMENT	—e—	EXISTING CURB/CUP	—o—	POTENTIAL LOC. & DIRECTION	
SYMBOL	DESCRIPTION	
G.W. N.	GAS MARKER	
G.W. v	GAS VALVE	
L.P. x	LIGHT POLE	
—x—	OVER HEAD WIRE	
U.P. □	UTILITY POLE	
(S)	SANITARY MANHOLE	
■	STORM INLET	
W.W. o	WATER WELL	
FW. △	FIRE HYDRANT	
(W)	WATER MANHOLE	
F.P. +	FLAG POLE	
—c—	CONCRETE MONUMENT	
—e—	EXISTING CURB/CUP	
—o—	POTENTIAL LOC. & DIRECTION	
<p>EROSION AND SEDIMENT CONTROL PLAN INDEX</p>		<p>062354-X LICENSING OFFICE CHIEF INSPECTOR ERNST TOWN OF HUNTINGTON ALLEGHENY COUNTY NEW YORK</p>	
<p>PAINTER, VENATA OFFICE</p>		<p>24 SERRICK ROAD, BRADFORD, PA 16701 TELEPHONE: (812) 362-5546 FAX: (812) 362-3023</p>	
<p>NEW YORK OFFICE</p>		<p>P.O. BOX 159, 482 SOUTH CASSADAY TELEPHONE: (716) 592-2851 FAX: (716) 592-3558</p>	
<p>Copyright E&M Engineers & Surveyors, P.C. 2007 Any utilization of this document shall be done in its location as indicated on the document itself.</p>	
<table border="1"> <thead> <tr> <th>NO.</th> <th>DATE</th> <th>DESCRIPTION</th> </tr> </thead> <tbody> <tr> <td>1</td> <td>10/10/07</td> <td>REVISIONS</td> </tr> <tr> <td>2</td> <td>10/10/07</td> <td>REVISIONS</td> </tr> <tr> <td>3</td> <td>10/10/07</td> <td>REVISIONS</td> </tr> <tr> <td>4</td> <td>10/10/07</td> <td>REVISIONS</td> </tr> <tr> <td>5</td> <td>10/10/07</td> <td>REVISIONS</td> </tr> <tr> <td>6</td> <td>10/10/07</td> <td>REVISIONS</td> </tr> <tr> <td>7</td> <td>10/10/07</td> <td>REVISIONS</td> </tr> <tr> <td>8</td> <td>10/10/07</td> <td>REVISIONS</td> </tr> <tr> <td>9</td> <td>10/10/07</td> <td>REVISIONS</td> </tr> <tr> <td>10</td> <td>10/10/07</td> <td>REVISIONS</td> </tr> <tr> <td>11</td> <td>10/10/07</td> <td>REVISIONS</td> </tr> <tr> <td>12</td> <td>10/10/07</td> <td>REVISIONS</td> </tr> <tr> <td>13</td> <td>10/10/07</td> <td>REVISIONS</td> </tr> <tr> <td>14</td> <td>10/10/07</td> <td>REVISIONS</td> </tr> <tr> <td>15</td> <td>10/10/07</td> <td>REVISIONS</td> </tr> <tr> <td>16</td> <td>10/10/07</td> <td>REVISIONS</td> </tr> <tr> <td>17</td> <td>10/10/07</td> <td>REVISIONS</td> </tr> <tr> <td>18</td> <td>10/10/07</td> <td>REVISIONS</td> </tr> <tr> <td>19</td> <td>10/10/07</td> <td>REVISIONS</td> </tr> <tr> <td>20</td> <td>10/10/07</td> <td>REVISIONS</td> </tr> <tr> <td>21</td> <td>10/10/07</td> <td>REVISIONS</td> </tr> Town of Hume
DA Processing No. 2008-02054

Allegany County, New York
Quad: Fillmore
Sheet 8 of 22

E&G SYMBOLS LEGEND


-  = RIP RAP STREAMBANK
 = STABILIZED CONSTRUCTION ENTRANCE
 = DIVERSION
 = D

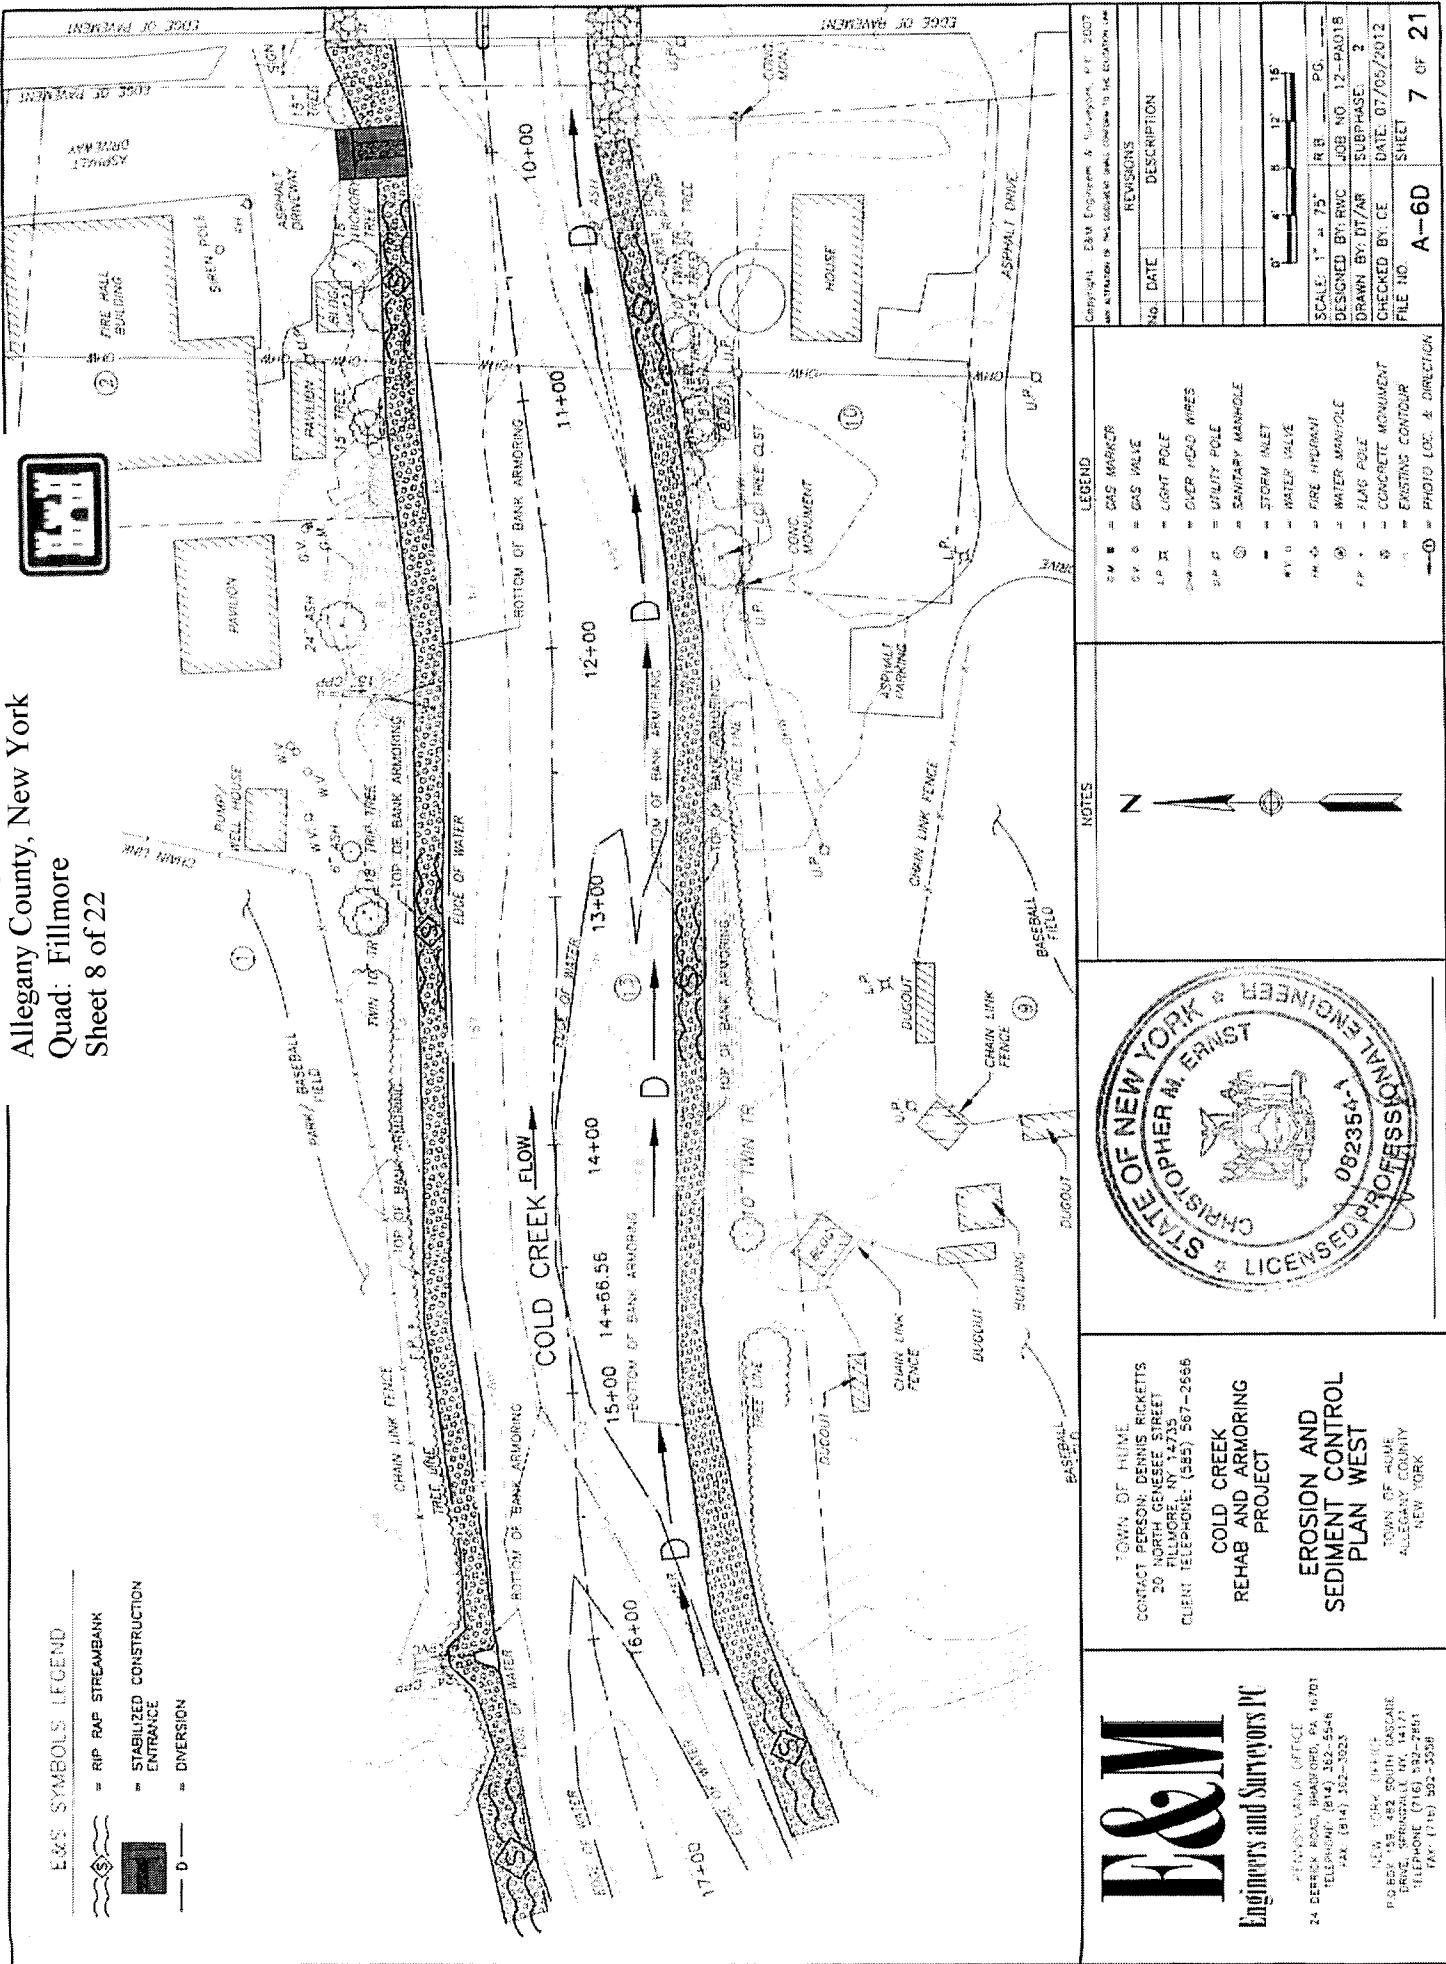

Town of Hume

DA Processing No. 2008-02054
Allegany County, New York

Fillmore County, New
Quad: Fillmore
Sheet 9 of 22

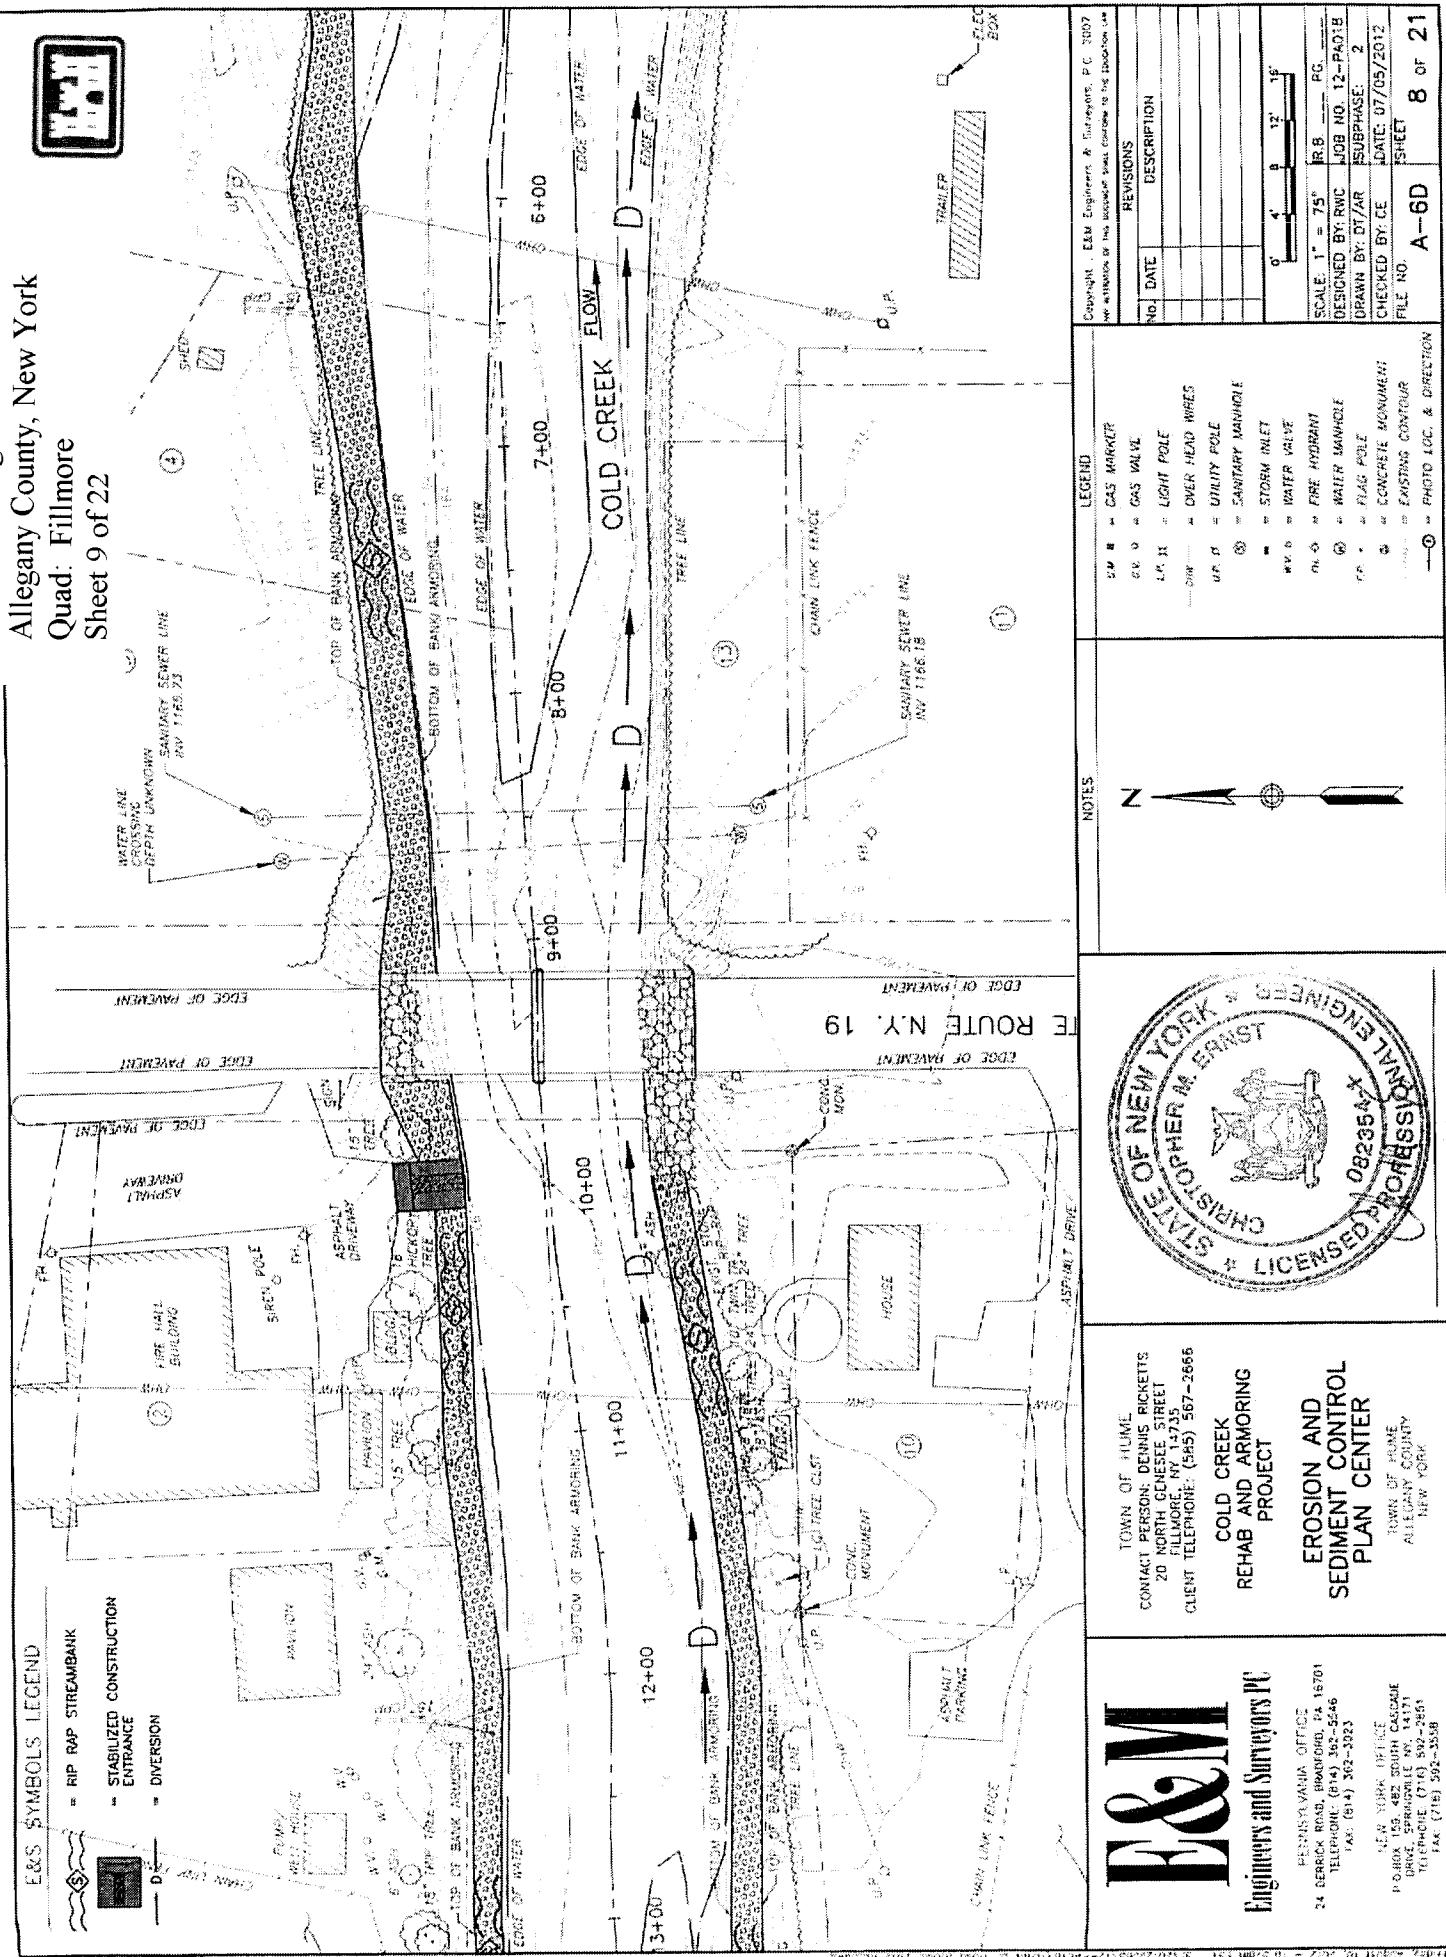


Town of Hume
DA Processing No. 2008-02054
Allegany County, New York
Quad Fillmore
Sheet 10 of 22

(8)



E&S SYMBOLS LEGEND

= RIP RAP STREAMBANK
 = STABILIZED CONSTRUCTION
 ENTRANCE
 = DIVERSION

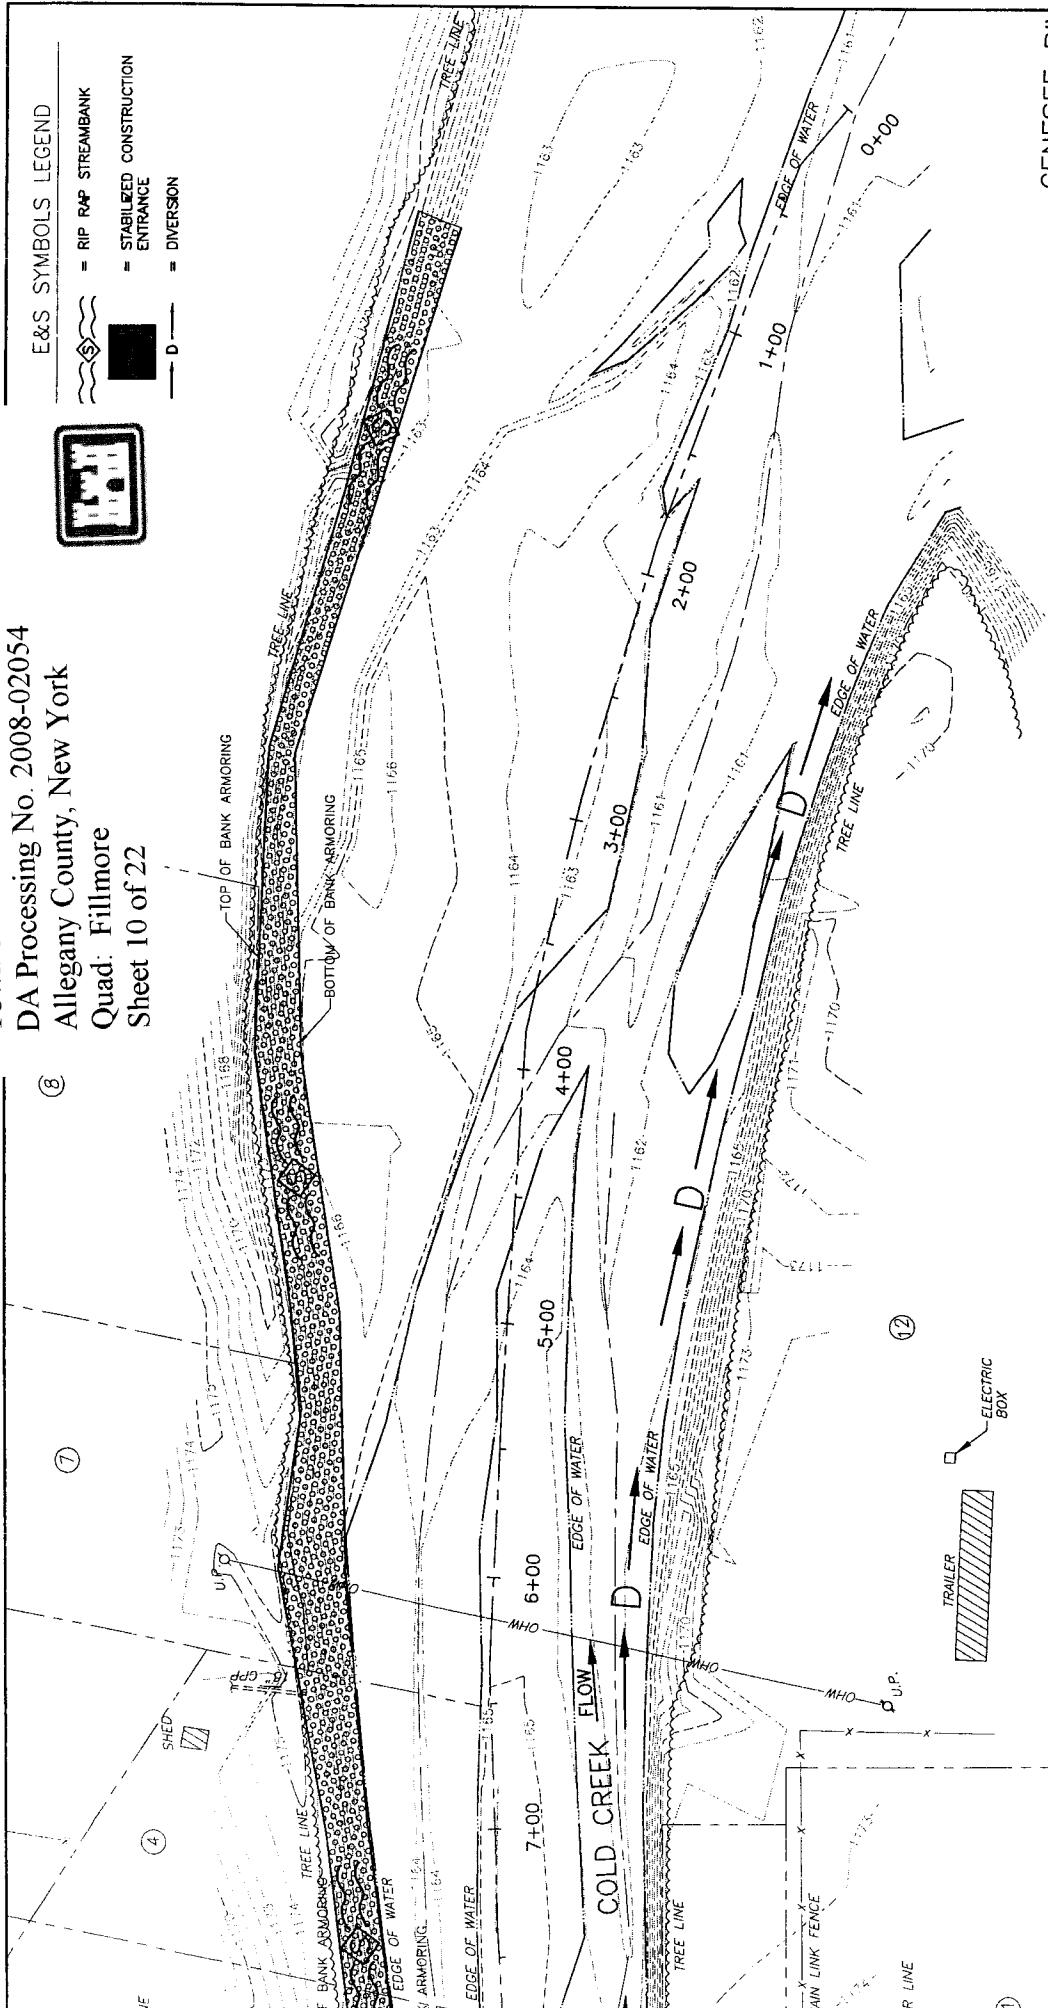

GENESEE RIV

G.M. ■	= GAS MARKER
C.V. ○	= GAS VALVE
L.P. □	= LIGHT POLE
OHW.....	= OVER HEAD WIRES
U.P. Ⓛ	= UTILITY POLE
⑤	= SANITARY MANHOLE
■	= STORM INLET
W.V. △	= WATER VALVE
F.H. ♦	= FIRE HYDRANT
⑩	= WATER MANHOLE
F.P.	= FLAG POLE
④	= CONCRETE MONUMENT
.....	= EXISTING CONTOUR
①	= PHOTO LOC. & DIRECTION

A schematic diagram of a Z-pinch plasma column. It consists of two horizontal arrows pointing towards each other from opposite ends of a horizontal line. In the center of this line is a circle containing a vertical double-headed arrow, representing the magnetic field direction.



TOWN OF HUME
CONTACT PERSON: DENNIS RICKETTS
20 NORTH GENESEE STREET
FILLMORE, NY 14735
CLIENT TELEPHONE: (585) 567-2866

COLD CREEK
REHAB AND ARMORING




EROSION AND
SEDIMENT CONTROL

AN EAST
TOWN OF HUME
LEGANY COUNTY
NEW YORK

Engineers and Surveyors PC

PENNSYLVANIA OFFICE
1 DERRICK ROAD, PAA 16701
TELEPHONE: (814) 361-5546
FAX: (814) 362-3023

NEW YORK OFFICE
PO BOX 159, 182 SOUTH CASCADE
DRIVE, SPRINGS, NY 14771
TELEPHONE: (716) 592-2551
FAX: (716) 592-3358

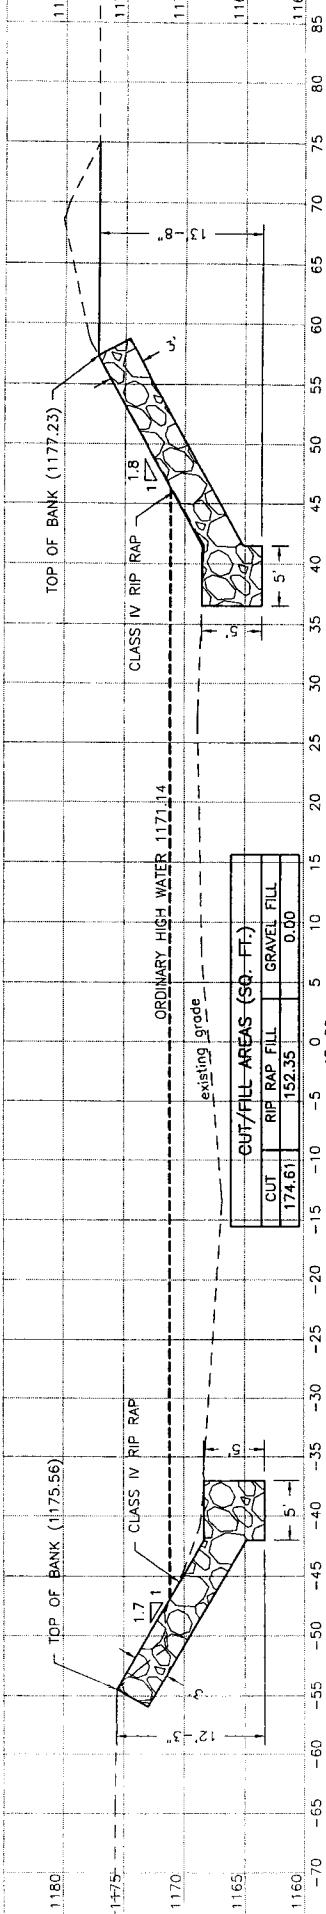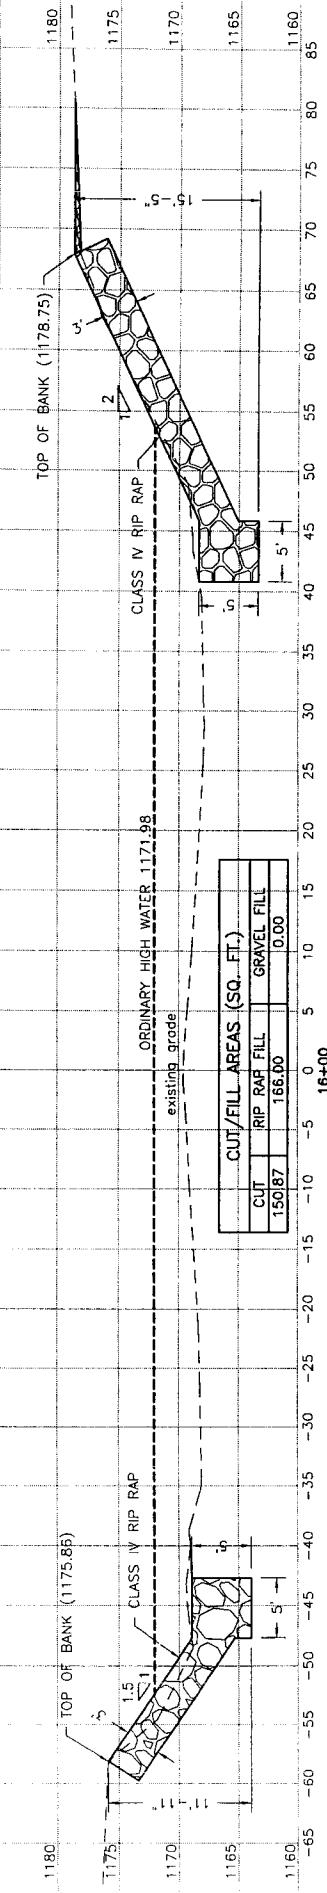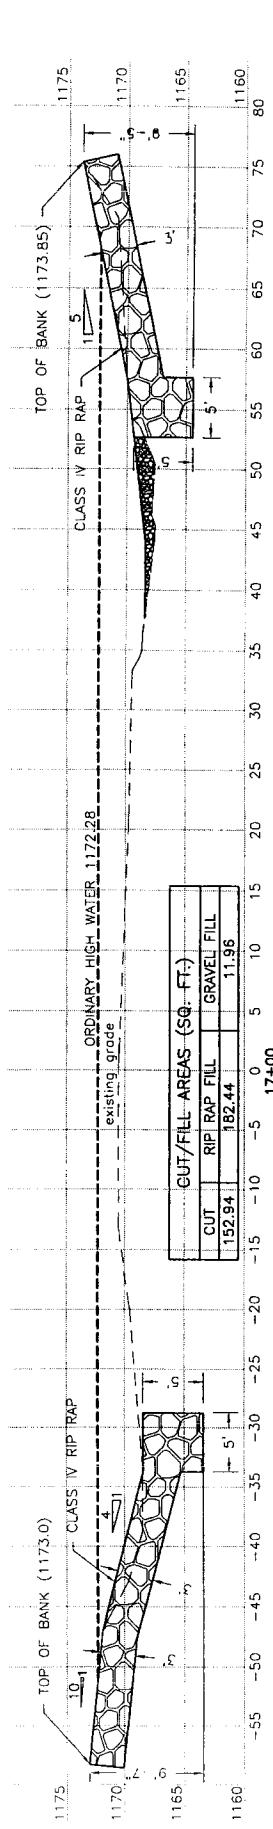

T & M
Engineers and Surveyors PC

PENNSYLVANIA OFFICE
DEDRICK ROAD, BRADICK, PA 16701
TELEPHONE: (814) 382-5546
FAX: (814) 362-3023

CROSS SECTIONS

TOWN OF HUME
CONTACT PERSON: DENNIS RICKETTS
20 NORTH GENESEE STREET
FILLMORE, NY 14755
CLIENT TELEPHONE: (565) 567-2666


COLD CREEK
REHAB AND ARMORING
PROJECT

NEW YORK OFFICE
P.O. BOX 159, 482 SOUTH CASCADE
DRIVE, SPRINGVILLE, NY 14171
TELEPHONE: (716) 592-3558
FAX: (716) 592-3558


Town of Hume
DA Processing No. 2008-02054
Allegany County, New York
Quad: Fillmore
Sheet 11 of 22


NOTES

- ALL SECTIONS ARE TAKEN LOOKING DOWNSTREAM.
- NEGATIVE STATIONING INDICATES NORTHERN SIDE OF STREAM CENTERLINE, POSITIVE STATIONING INDICATEDS SOUTHERN SIDE OF STREAM CENTERLINE.
- ORDINARY HIGH WATER MARK WAS DETERMINED USING THE 2-YEAR RETURN FREQUENCY STORM DISCHARGE OF 2,060 CFS.

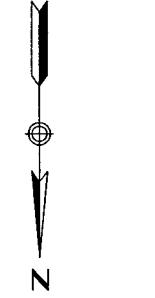

SCALE: 1:16 R.B. --- Pg. ---
DESIGNED BY: RNC JOB NO. 12-PA01B
DRAWN BY: DT/AR SUBPHASE: 2
CHECKED BY: CE DATE: 07/05/2012
FILE NO. SHEET 10 OF 21
A-6D

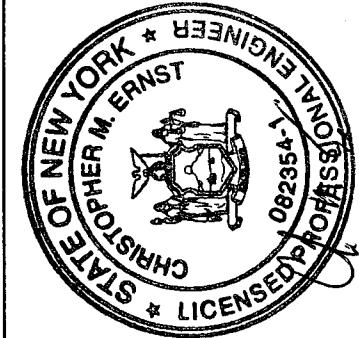

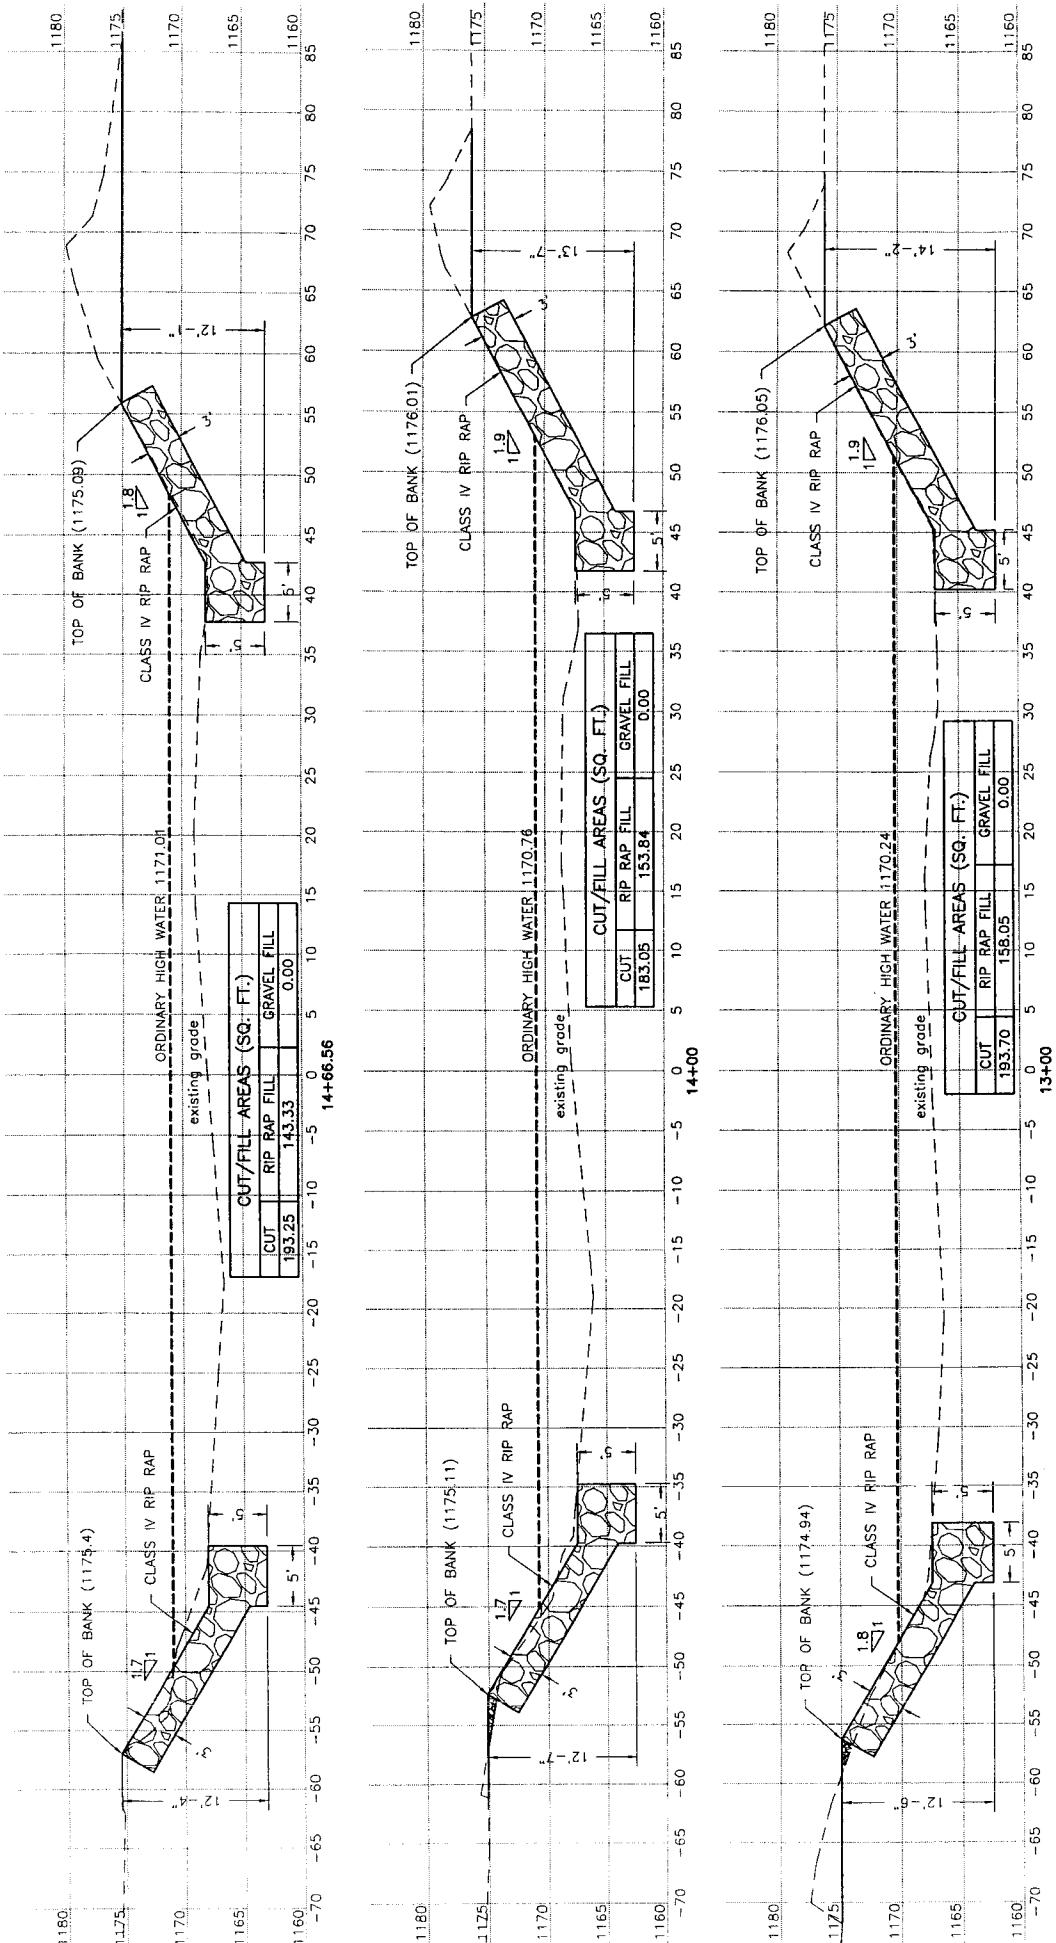

Town of Hume
DA Processing No. 2008-02054
Allegany County, New York
Quad: Fillmore
Sheet 12 of 22

NOTES

- ALL SECTIONS ARE TAKEN LOOKING DOWNSTREAM.
- NEGATIVE STATIONING INDICATES NORTHERN SIDE OF STREAM CENTERLINE. POSITIVE STATIONING INDICATES SOUTHERN SIDE OF STREAM CENTERLINE.
- ORDINARY HIGH WATER MARK WAS DETERMINED USING THE 2-YEAR RETURN FREQUENCY STORM DISCHARGE OF 2,060 CFS.




E&M
Engineers and Surveyors PC
COLD CREEK
REHAB AND ARMORING
PROJECT


PENNSYLVANIA OFFICE
24 DERRICK ROAD, BROADFT, PA 16701
TELEPHONE: (814) 362-1546
FAX: (814) 362-3023



NEW YORK OFFICE
P.O.BOX 159, 482 SOUTH CASCADE DRIVE, SPRINGVILLE, NY 14171,
TELEPHONE: (716) 592-2851
FAX: (716) 592-1556

TOWN OF HUME
CONTACT PERSON: DENIS RICKETS
20 NORTH GENESEE STREET
FILLMORE, NY 14755
CLIENT TELEPHONE: (585) 567-2666

CROSS SECTIONS

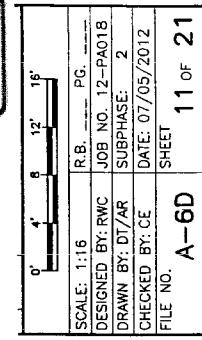

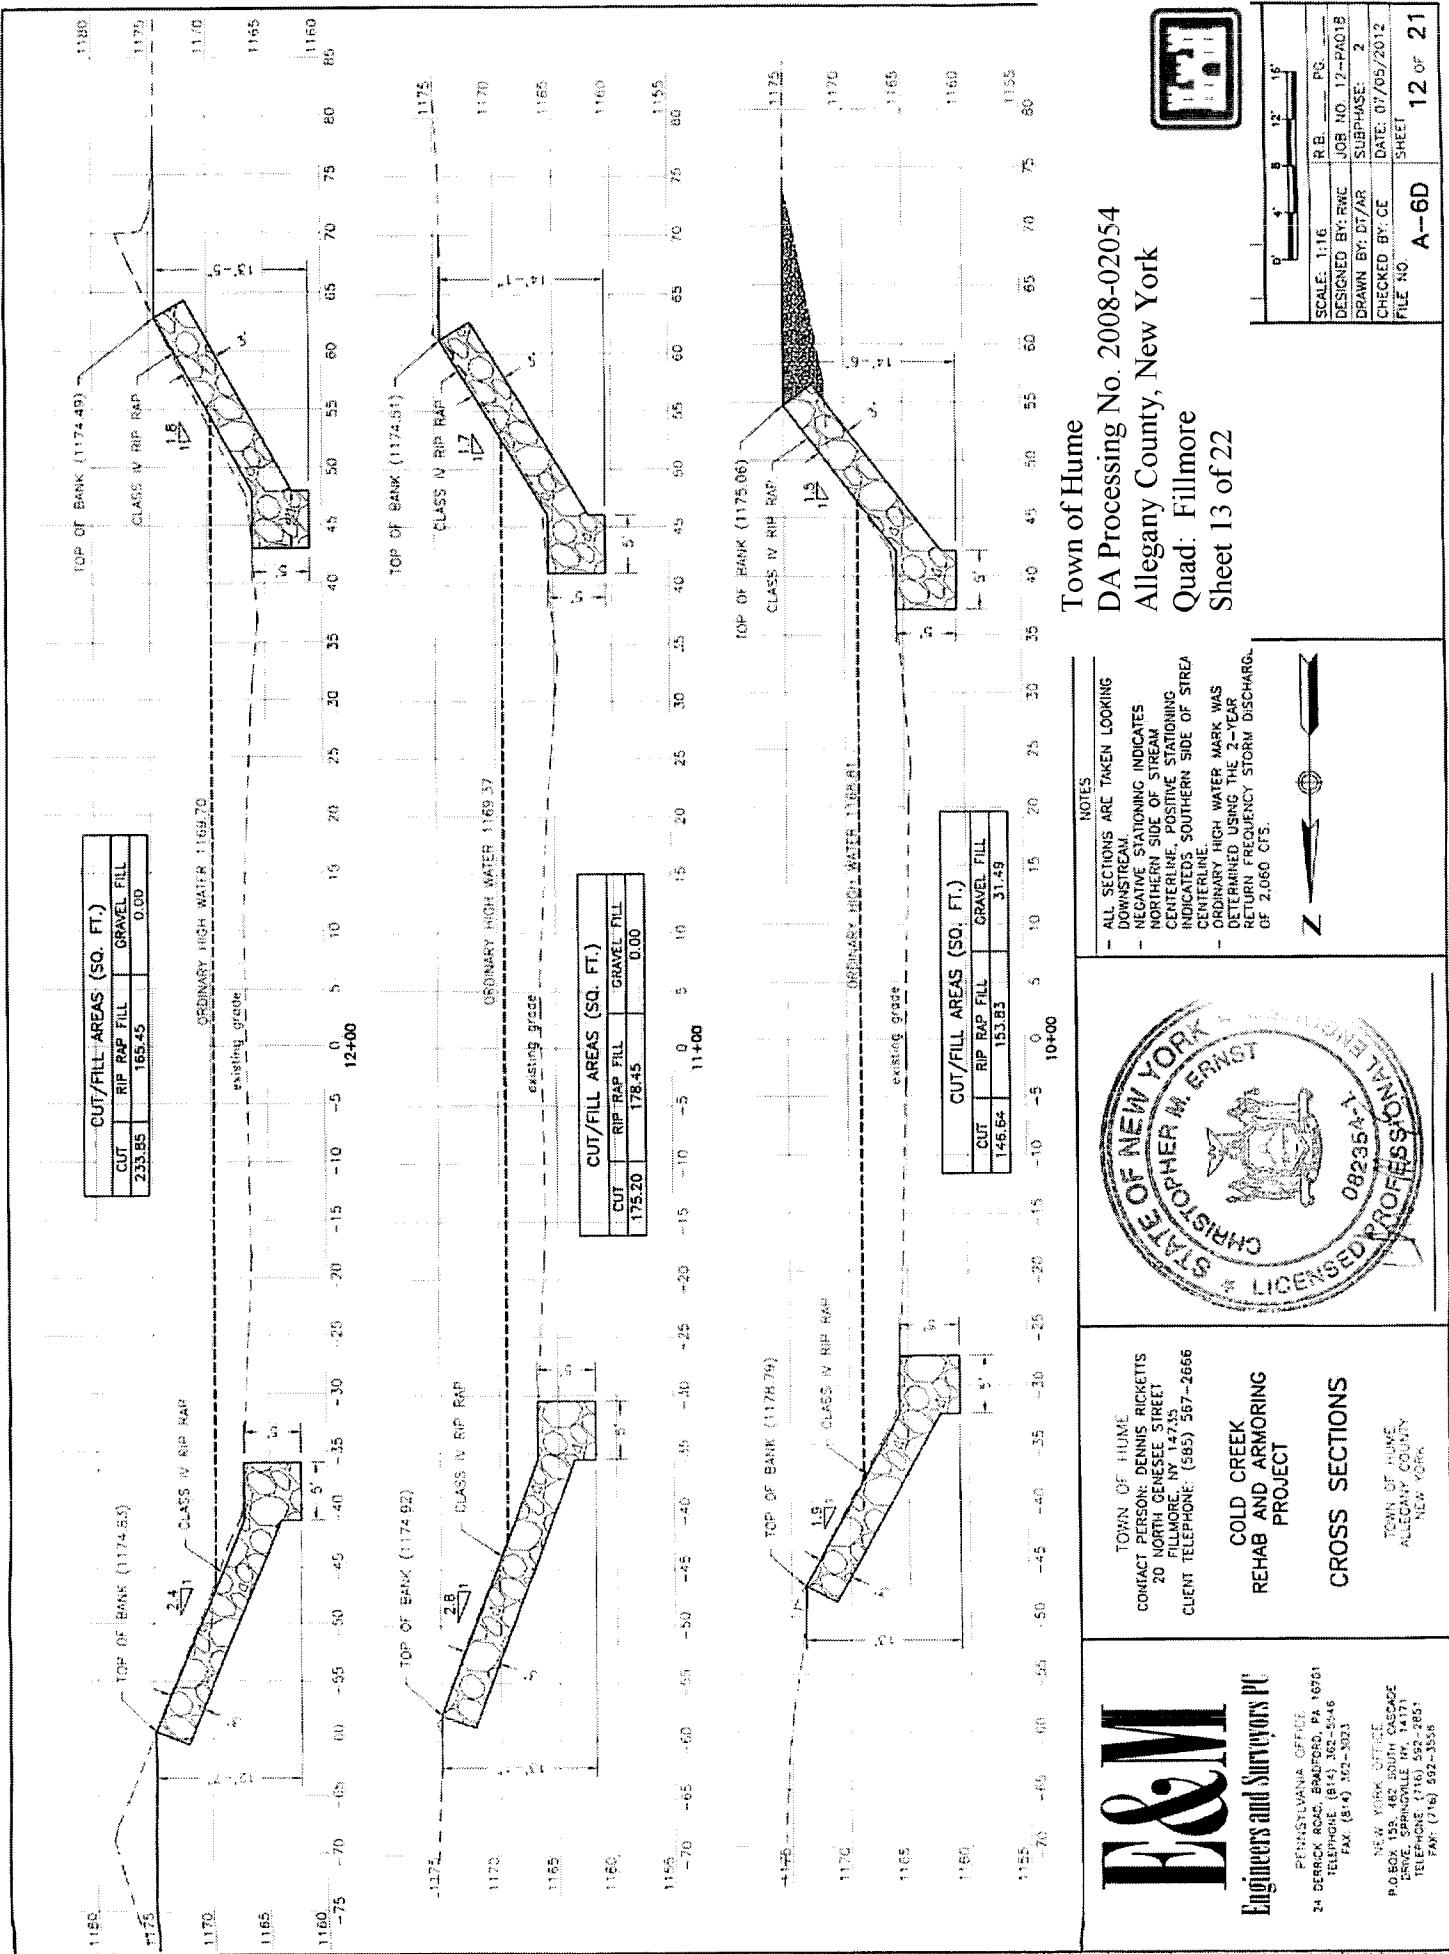

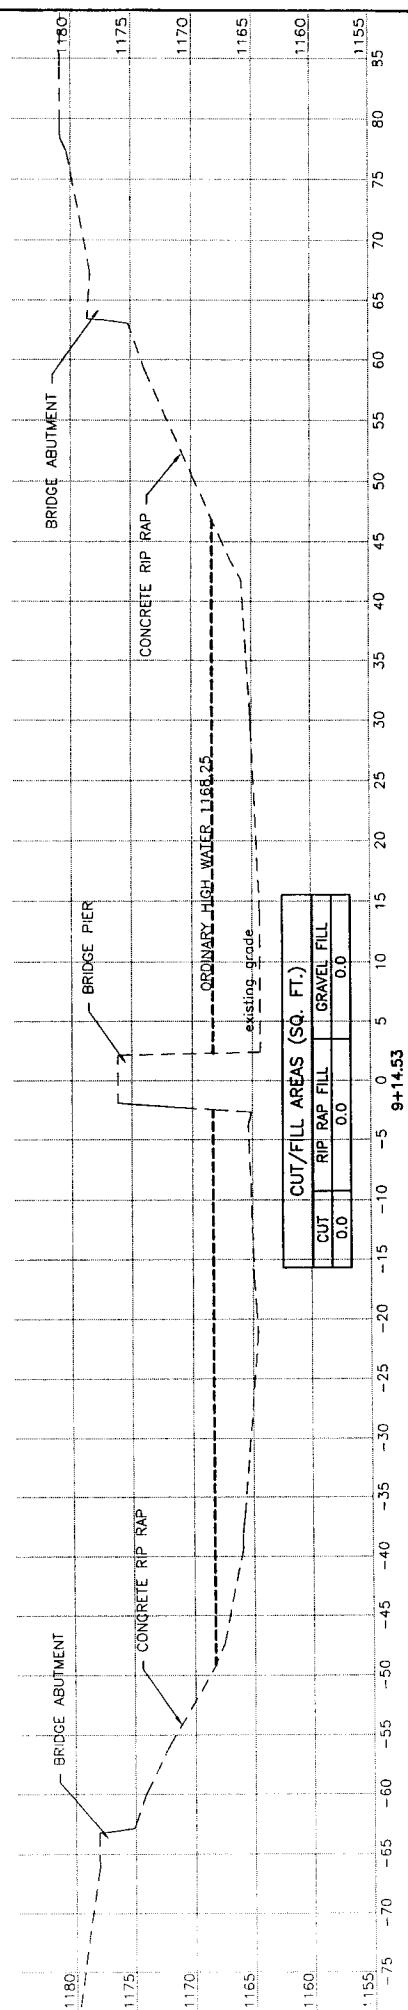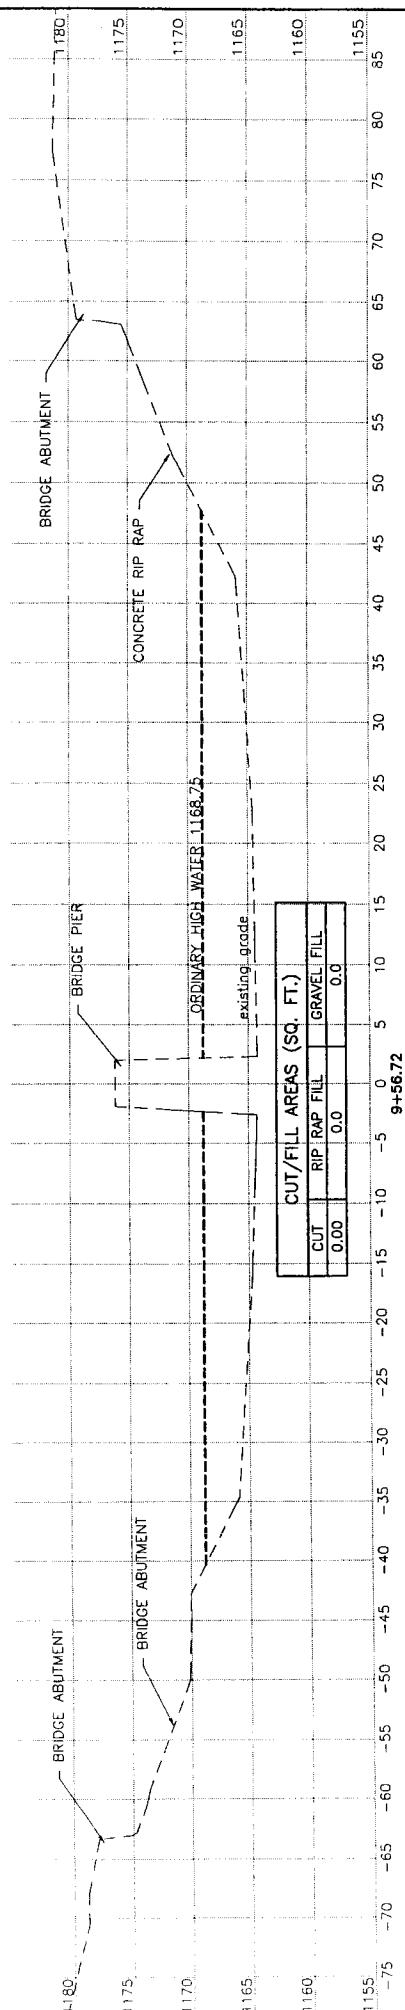

D&M
Engineers and Surveyors PC
PENNSYLVANIA OFFICE
PENNSYLVANIA OFFICE
TELEPHONE: (814) 362-5446
FAX: (814) 362-3023

CROSS SECTIONS

D&M
Engineers and Surveyors PC
PENNSYLVANIA OFFICE
PENNSYLVANIA OFFICE
TELEPHONE: (814) 362-5446
FAX: (814) 362-3023


CROSS SECTIONS

TOWN OF HUME
CONTACT PERSON: DENNIS RICKETTS
20 NORTH GENESSEE STREET
CLIENT TELEPHONE: (585) 567-2666


COLD CREEK
REHAB AND ARMORING
PROJECT

TOWN OF HUME
ALLEGANY COUNTY
NEW YORK


NOTES
- ALL SECTIONS ARE TAKEN LOOKING
DOWNSTREAM.
- NEGATIVE STATIONING INDICATES
NORTHERN SIDE OF STREAM
CENTERLINE, POSITIVE STATIONING
INDICATES SOUTHERN SIDE OF STREAM
- ORDINARY HIGH WATER MARK WAS
DETERMINED USING THE 2-YEAR
RETURN FREQUENCY STORM DISCHARGE
OF 2,060 CFS.


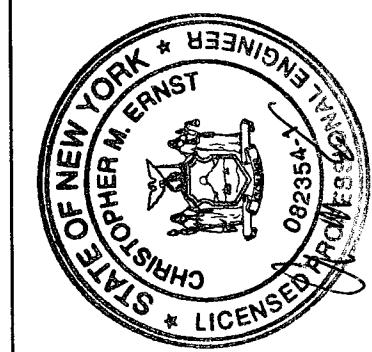


Town of Hume
DA Processing No 2008-02054
Allegany County, New York
Quad: Fillmore
Sheet 14 of 22

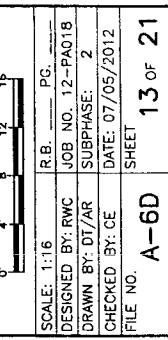

SCALE: 1:16 R.B. PG.
DRAWN BY: RWC JOB NO. 12-PA018
SUPERPHASE: 2
CHECKED BY: CE DATE: 07/05/2012
FILE NO. SHEET 13 of 21
A-6D

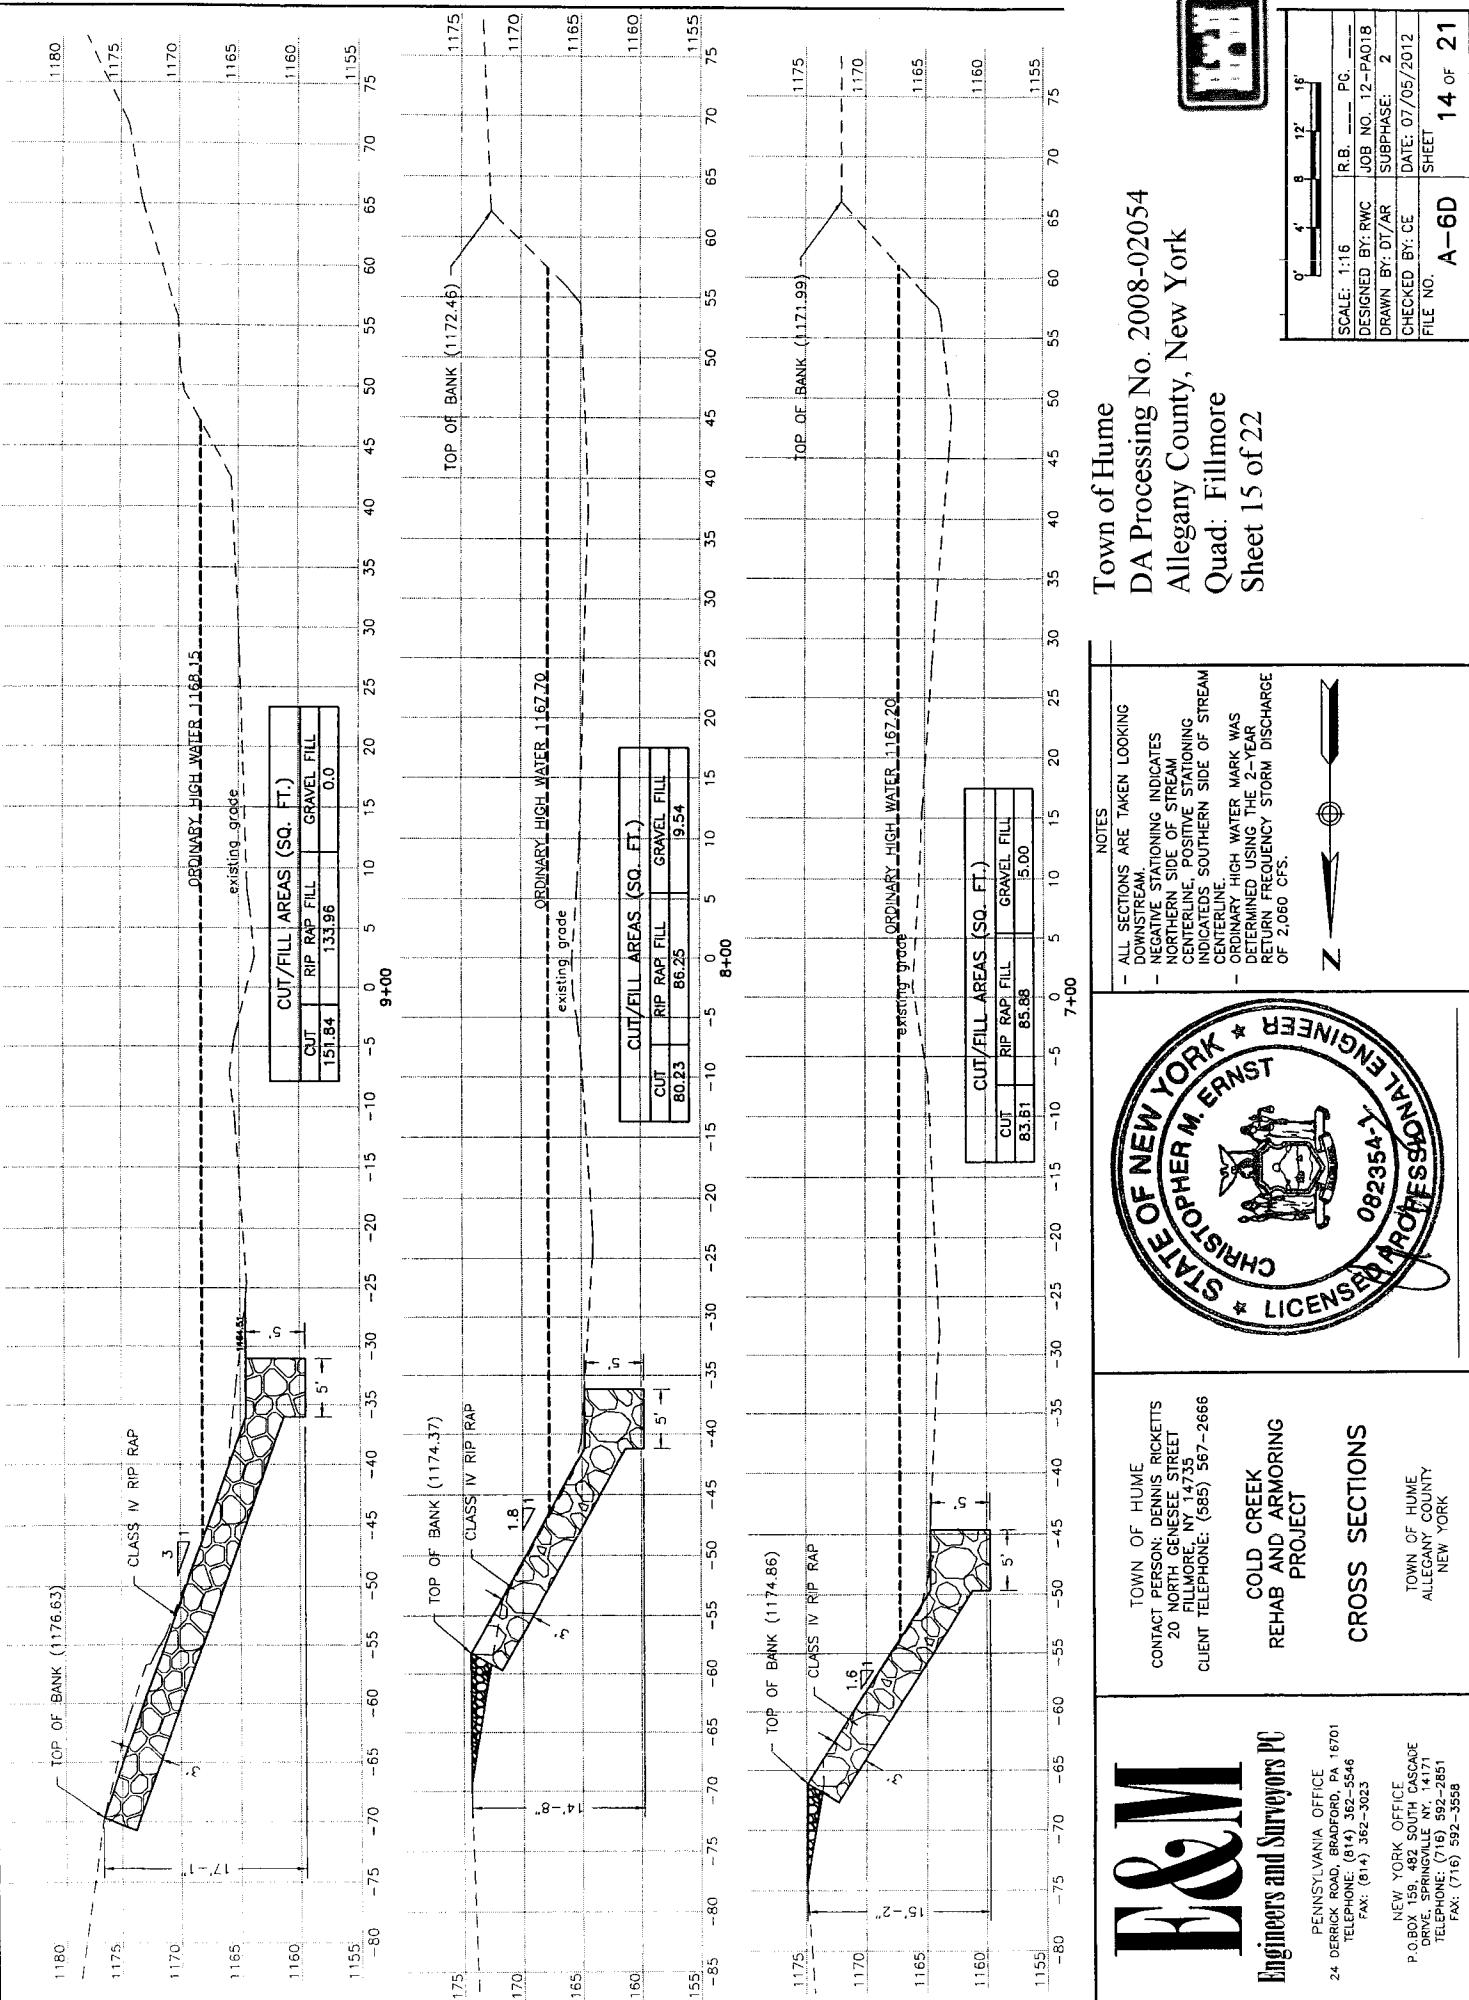

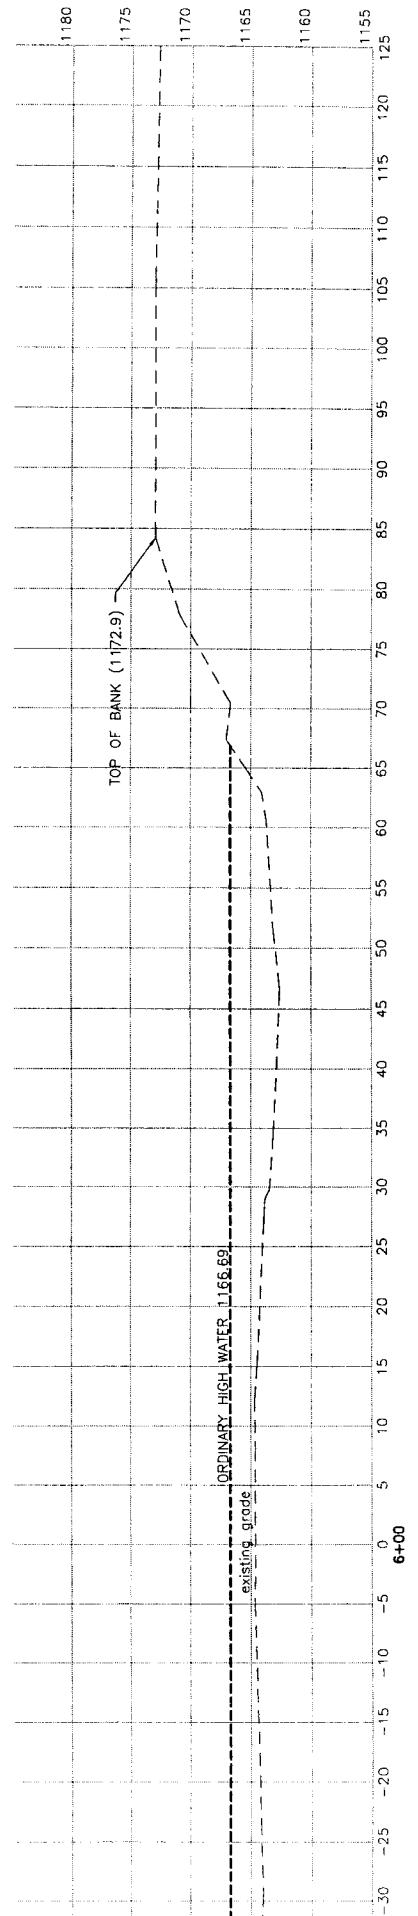
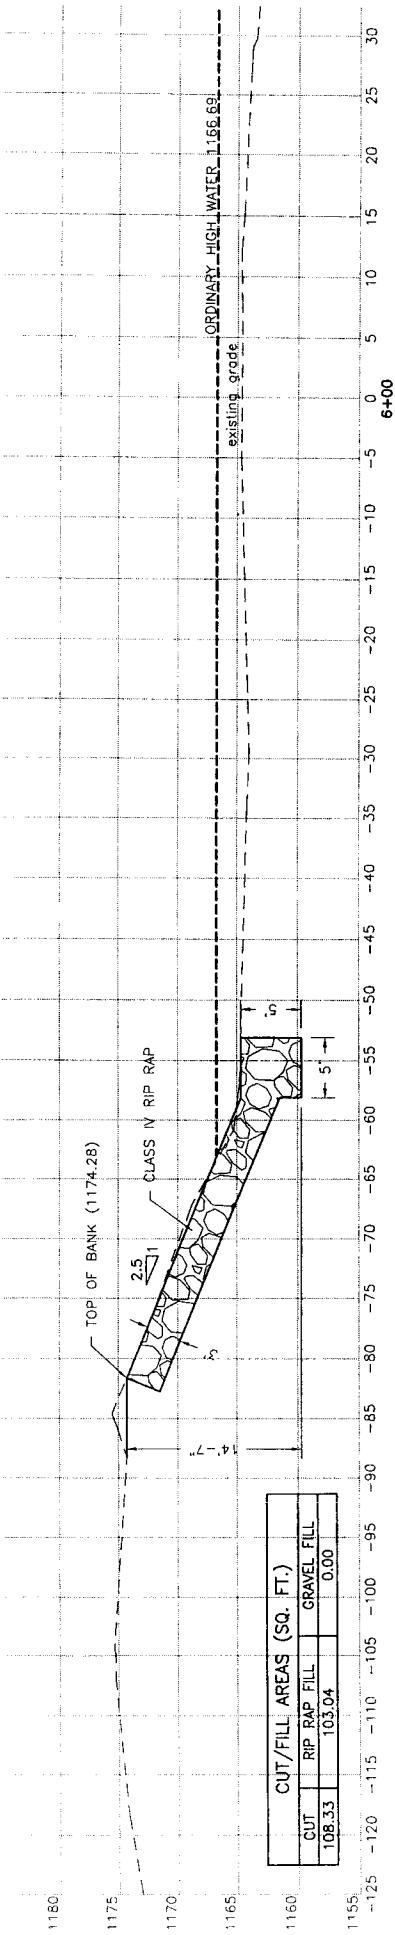


Town of Hume
DA Processing No. 2008-02054
Allegany County, New York
Quad: Fillmore
Sheet 16 of 22

	A-6D	15 of 21
SCALE: 1:16	R.B.	P.G.
DESIGNED BY: RWC	JOB NO. 12-PA018	
DRAWN BY: DT/AR	SUBPHASE: 2	
CHECKED BY: CE	DATE: 07/05/2012	
FILE NO.		

NOTES	
<ul style="list-style-type: none"> ALL SECTIONS ARE TAKEN LOOKING DOWNSTREAM. NEGATIVE STATIONING INDICATES NORTHERN SIDE OF STREAM CENTERLINE, POSITIVE STATIONING INDICATES SOUTHERN SIDE OF STREAM CENTERLINE. ORDINARY HIGH WATER MARK WAS DETERMINED USING THE 2-YEAR RETURN FREQUENCY STORM DISCHARGE OF 2,060 CFS. 	
	LICENSED PROFESSIONAL ENGINEER CHRISTOPHER M. ERNST #082354-1

	CROSS SECTIONS	
H & M Engineers and Surveyors PC PENNSYLVANIA OFFICE PIERRE ROAD, BRADFORD, PA 16701 PHONE: (814) 362-5546 FAX: (814) 362-3023 NEW YORK OFFICE P.O. BOX 159, 482 SOUTH CASCADE DRIVE, SPRINGVILLE, NY 14171 TELEPHONE: (716) 592-3551 FAX: (716) 592-3558		

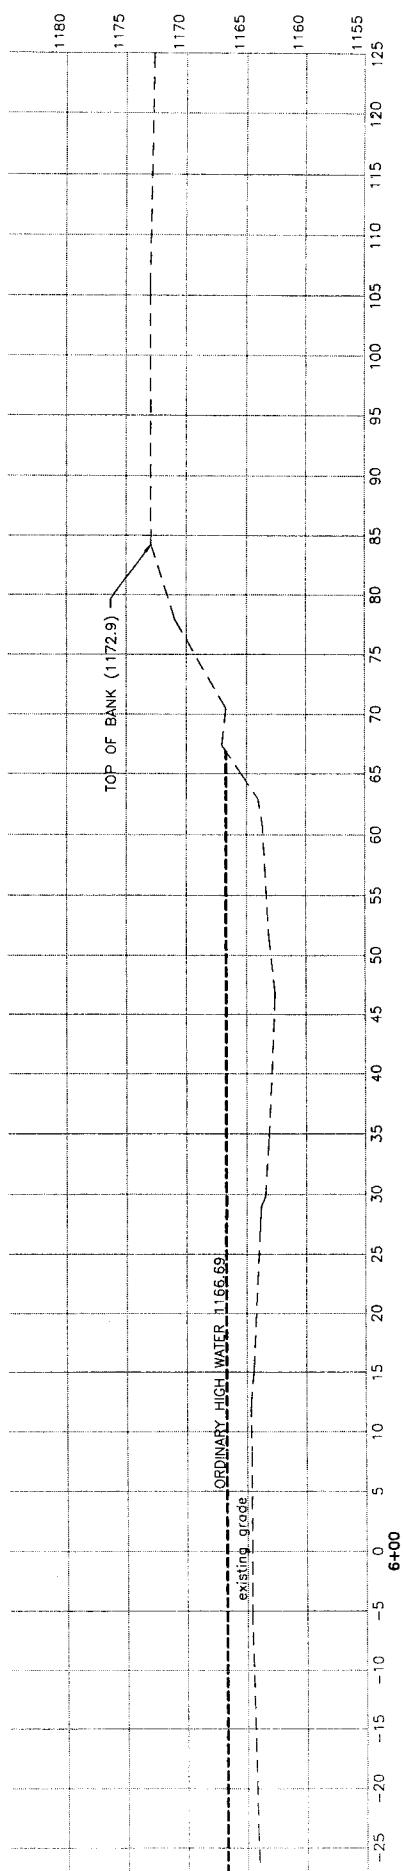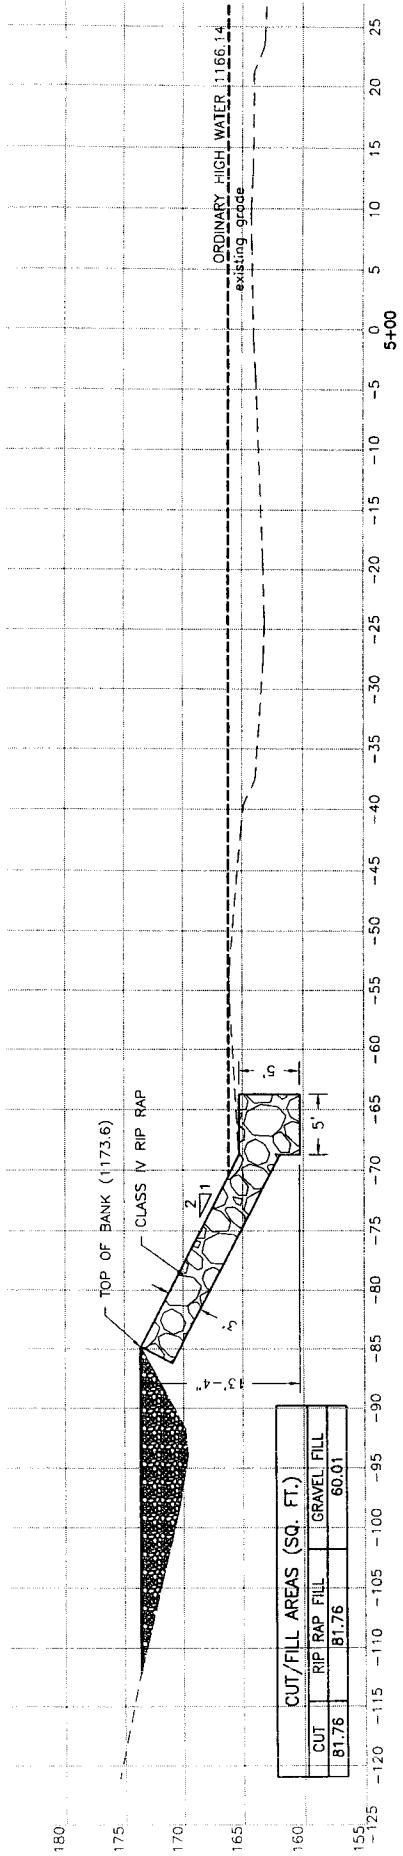


Town of Hume



DA Processing No. 2008-02054
Allegany County, New York
Quad: Fillmore
Sheet 17 of 22



SCALE: 1" = 16' R.B. PG. _____
DESIGNED BY: RWC JOB NO.: 12-PA018
DRAWN BY: DT/AR SUBPHASE: 2
CHECKED BY: CE DATE: 07/05/2012
FILE NO. A-6D SHEET 16 OF 21

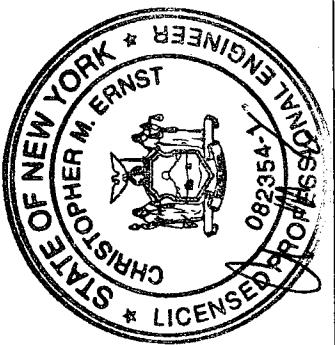

D&W Engineers and Surveyors PC	<p>TOWN OF HUME CONTACT PERSON: DENNIS RICKETTS 20 NORTH GENESEE STREET TULLMORE, NY 14755 CLIENT TELEPHONE: (585) 567-2666</p> <p>COLD CREEK REHAB AND ARMORING PROJECT</p> <p>PENNSYLVANIA OFFICE 24 DERRICK ROAD, BRODFOORD, PA 16701 TELEPHONE: (814) 362-5546 FAX: (814) 362-3023</p> <p>NEW YORK OFFICE P.O. BOX 159, 482 SOUTH CASCADE DRIVE, SPRINGVILLE, NY 14711 TELEPHONE: (716) 562-3551 FAX: (716) 562-3558</p> <p>CROSS SECTIONS</p>
<p>ALL SECTIONS ARE TAKEN LOOKING DOWNSTREAM. NEGATIVE STATIONING INDICATES NORTHERN SIDE OF STREAM CENTERLINE, POSITIVE STATIONING INDICATES SOUTHERN SIDE OF STREAM ORDINARY HIGH WATER MARK WAS DETERMINED USING THE 2-YEAR RETURN FREQUENCY STORM DISCHARGE OF 2,060 CFS.</p> <p>Z</p>	

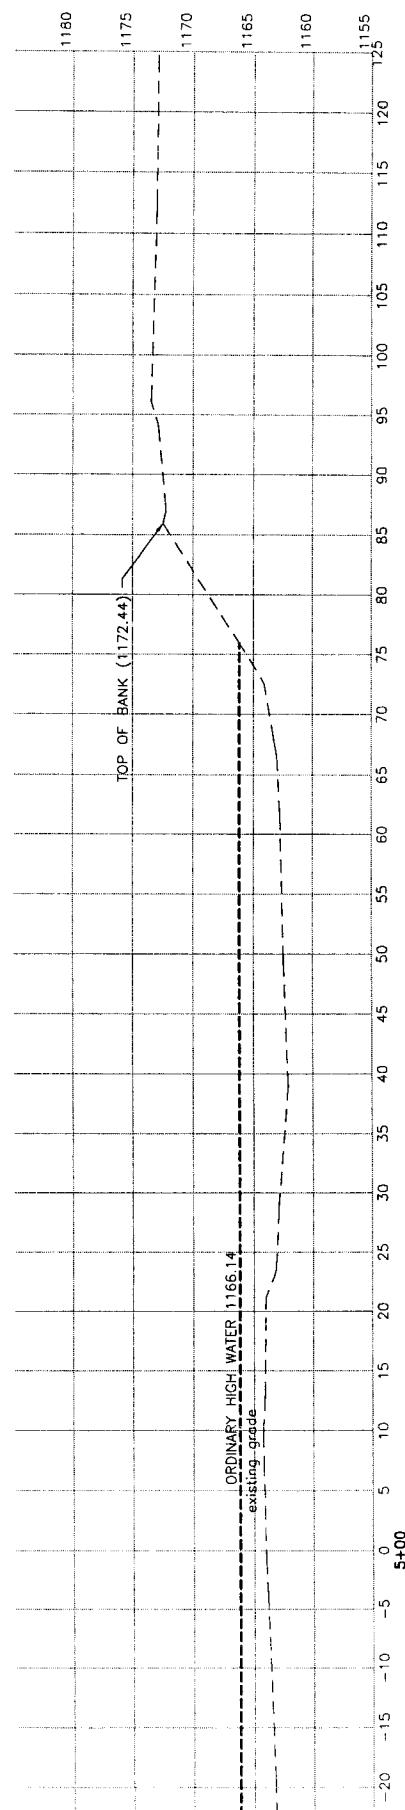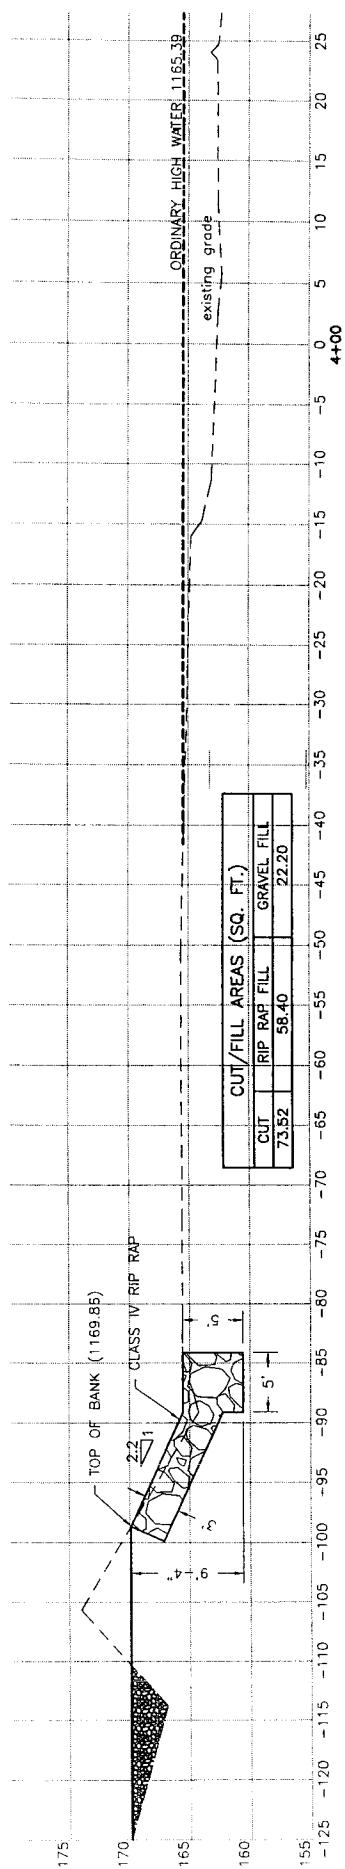

Town of Hume
DA Processing No. 2008-02054
Allegany County, New York
Quad: Fillmore
Sheet 18 of 22

NOTES	ALL SECTIONS ARE TAKEN LOOKING DOWNSTREAM.	
	NEGATIVE STATIONING INDICATES NORTHERN SIDE OF STREAM CENTERLINE, POSITIVE STATIONING INDICATES SOUTHERN SIDE OF STREAM CENTERLINE.	
ORDINARY HIGH WATER MARK WAS DETERMINED USING THE 2-YEAR RETURN FREQUENCY STORM DISCHARGE OF 2,080 CFS.		Z

E&M
Engineers and Surveyors PC
TOWN OF HUME
CONTACT PERSON: DENIS RICKETS
20 NORTH GENESSEE STREET
FILLMORE, NY 14735
CLIENT TELEPHONE: (585) 567-2666
COLD CREEK
REHAB AND ARMORING
PROJECT



CROSS SECTIONS

TOWN OF HUME
ALLEGANY COUNTY
NEW YORK
NEW YORK OFFICE
P.O. BOX 159, 482 SOUTH CASCADE
DRIVE, SPRINGVILLE, NY 14171
TELEPHONE: (716) 592-2851
FAX: (716) 592-3558

E&M
Engineers and Surveyors PC
PENNSYLVANIA OFFICE
24 DERRICK ROAD, BRADFORD, PA 16701
TELEPHONE: (814) 592-5346
FAX: (814) 592-3023

SCALE: " = 16' R.B. — PG. —
DESIGNED BY: RWC JOB NO. 12-PA018
DRAWN BY: DT/AR SUBPHASE: 2
CHECKED BY: CE DATE: 07/05/2012
FILE NO. SHEET 17 OF 21
A-6D



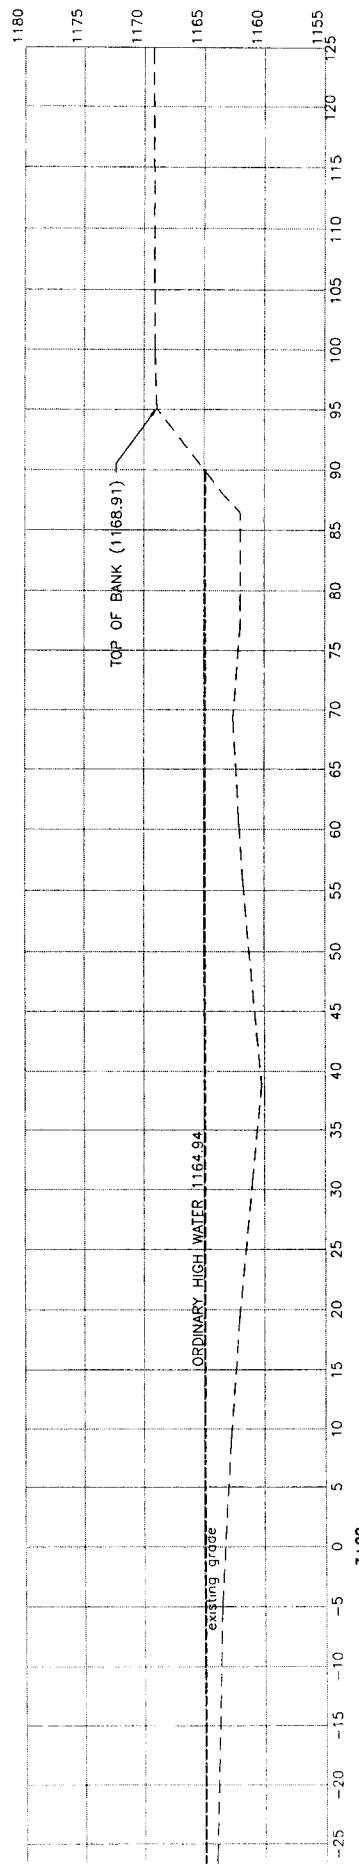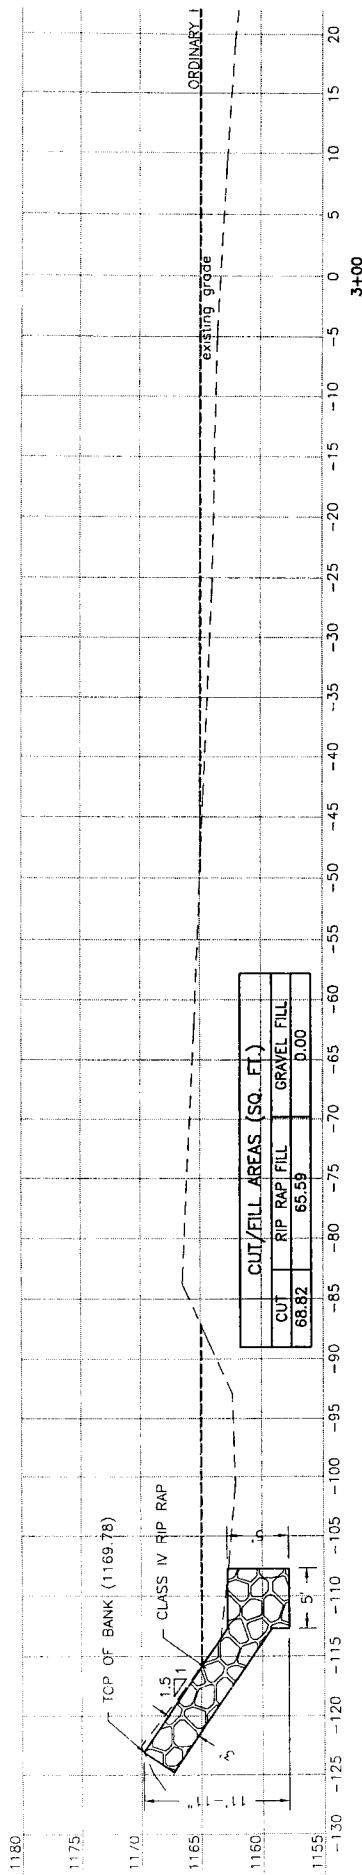

Town of Hume

DA Processing No. 2008-02054



Allegany County, New York

Quad: Fillmore

Sheet 19 of 22





SCALE: ' = 16' R.B. P.C.
DESIGNED BY: RMC JOB NO. 12-PA018
DRAWN BY: DT/AR SUBPHASE: 2
CHECKED BY: CE DATE: 07/05/2012
FILE NO. SHEET 18 OF 21

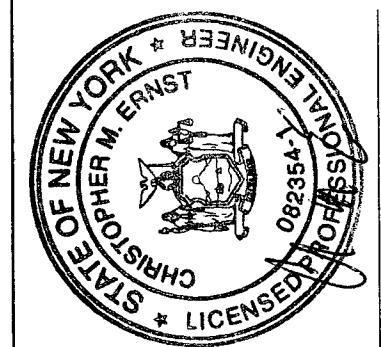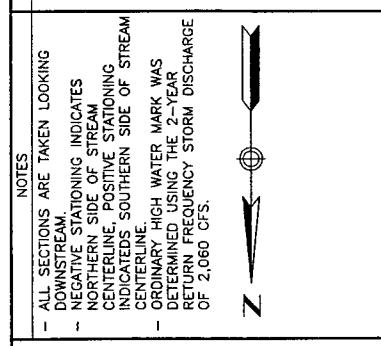

D&M Engineers and Surveyors PC	<p>TOWN OF HUME CONTACT PERSON: DENNIS RICKETS 20 NORTH GENESSEE STREET FILLMORE, NY 14735 CLIENT TELEPHONE: (585) 567-2666</p> <p>COLD CREEK REHAB AND ARMORING PROJECT</p> <p>CROSS SECTIONS</p> <p>TOWN OF HUME ALLEGANY COUNTY NEW YORK</p>	<p>STATE OF NEW YORK CHRISTOPHER M. ERNST LICENSED PROFESSIONAL ENGINEER #082354-1</p>
--	---	--

PENNSYLVANIA OFFICE
24 DERRICK ROAD, BRADFORD, PA 16701
FAX: (814) 362-3023


NEW YORK OFFICE
P.O.BOX 159, 482 SOUTH CASCADE
DRIVE, SPRINGVILLE, NY 14717
TELEPHONE: (716) 592-2851
FAX: (716) 592-3558

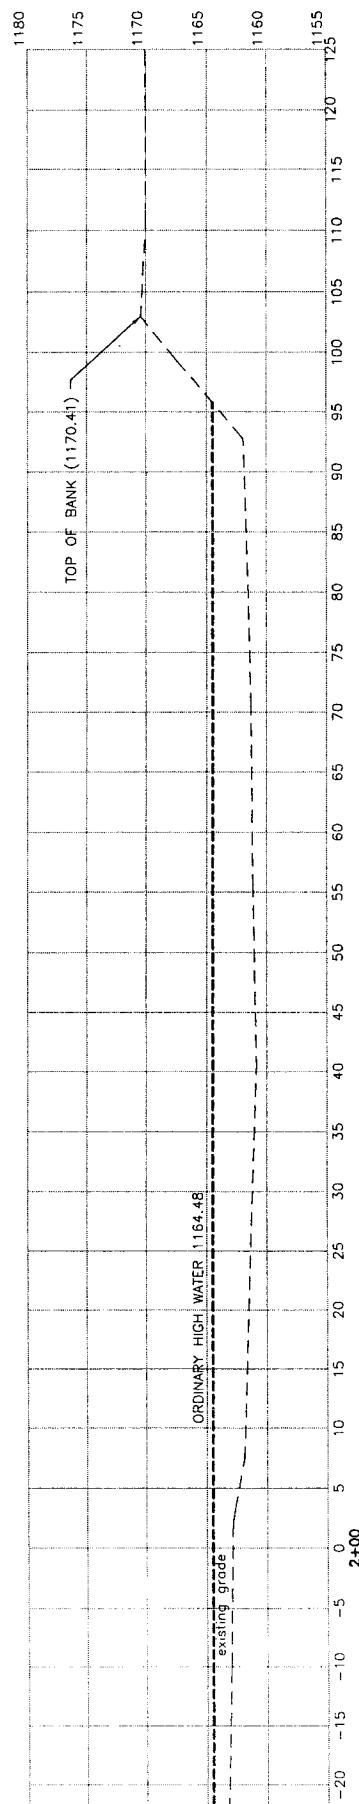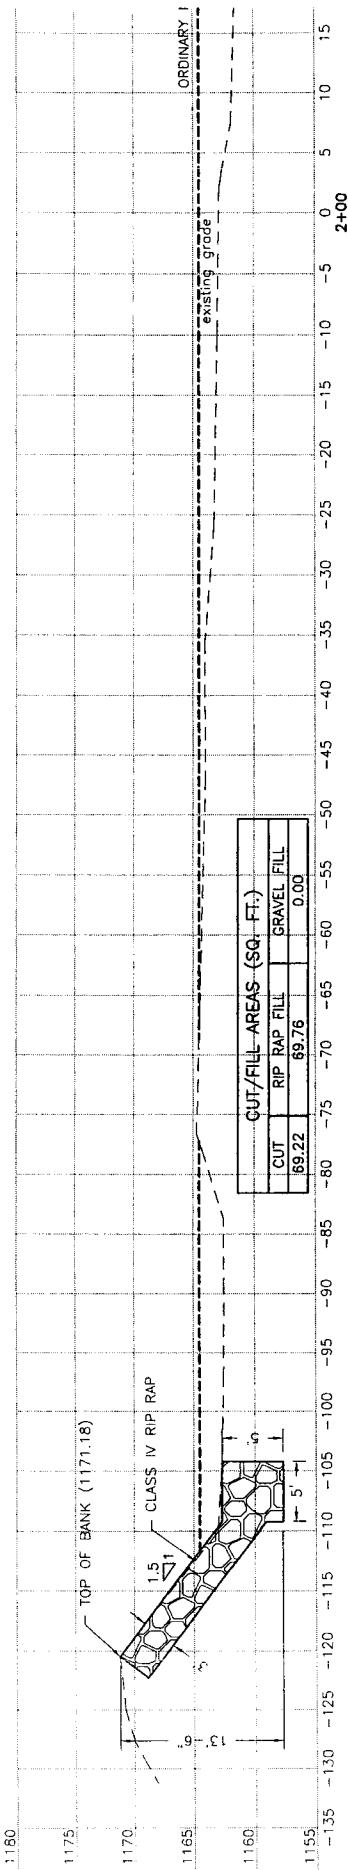

D&M
Engineers and Surveyors PC
TOWN OF HUME
CONTACT PERSON: DENNIS RICKETTS
20 NORTH GENESEE STREET
FILLMORE, NY 14755
CLIENT TELEPHONE: (585) 567-2666
COLD CREEK
REHAB AND ARMORING
PROJECT

CROSS SECTIONS



PENNSYLVANIA OFFICE
24 DERRICK ROAD, BRADFORD, PA 16701
TELEPHONE: (814) 362-5546
FAX: (814) 362-2023
NEW YORK OFFICE
P.O. BOX 159, 482 SOUTH CASCADE
DRIVE, SPRINGVILLE, NY 14171
TELEPHONE: (716) 592-2951
FAX: (716) 592-3568

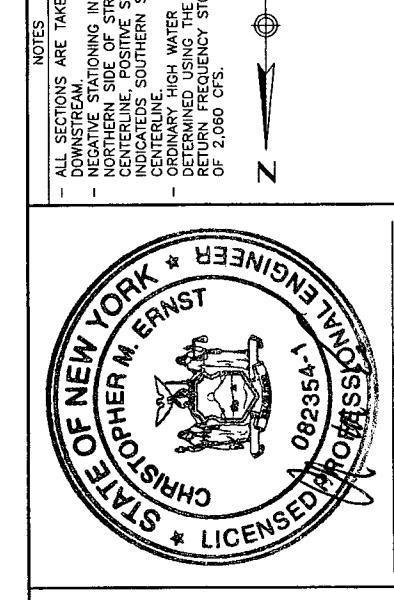

Town of Hume
DA Processing No. 2008-02054
Allegany County, New York
Quad: Fillmore
Sheet 20 of 22





SCALE: 1" = 16' R.B. PG.
DESIGNED BY: RWC JOB NO. 12-PA018
DRAWN BY: DT/AR SUBPHASE: 2
CHECKED BY: CE DATE: 07/05/2012
FILE NO. A-6D SHEET 19 OF 21

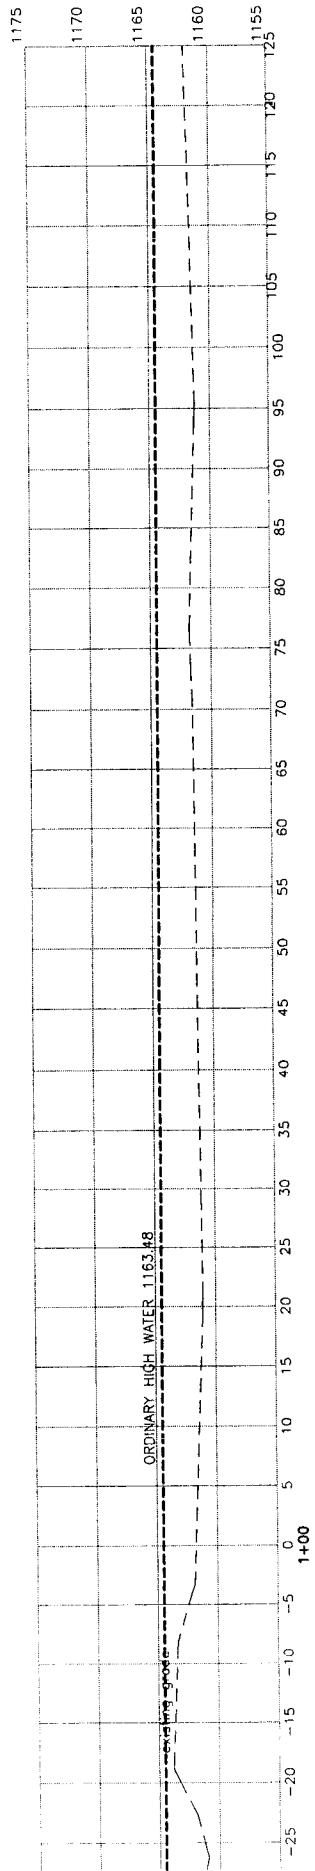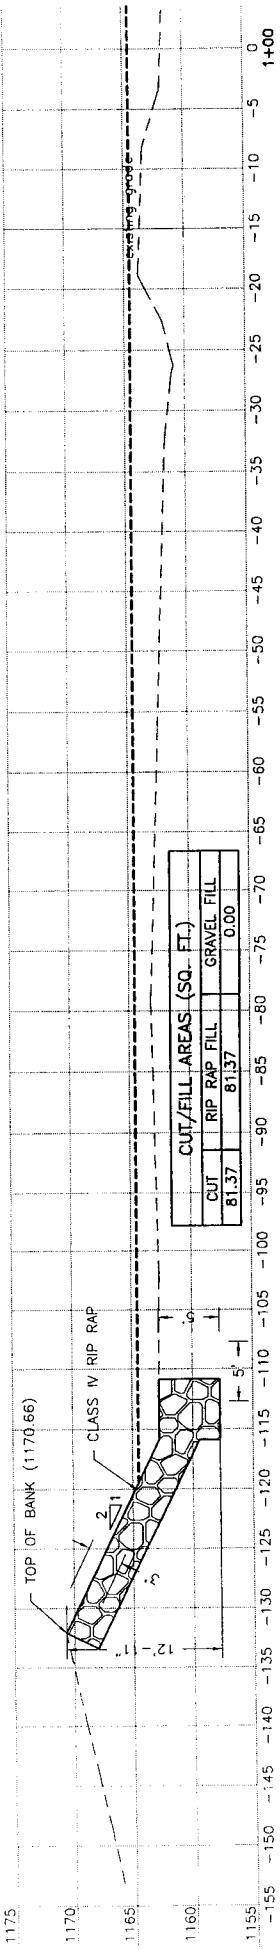

Town of Hume
DA Processing No. 2008-02054
Allegany County, New York
Quad: Fillmore
Sheet 21 of 22

E&M Engineers and Surveyors PC		<p>STATE OF NEW YORK * CHRISTOPHER M. ERNST * LICENSED PROFESSIONAL ENGINEER 082354-1</p>	
CROSS SECTIONS		TOWN OF HUME CONTACT PERSON: DENNIS RICKETTS 20 NORTH GENESSEE STREET FILMORE, NY 14735 CLIENT TELEPHONE: (585) 567-2866	
PENNSYLVANIA OFFICE DERRICK ROAD, BRADFORD, PA 16701 TELEPHONE: (814) 562-5546 FAX: (814) 362-3023		NEW YORK OFFICE P.O. BOX 159, 482 SOUTH CASCADE DRIVE, SPRINGVILLE, NY 14471 TELEPHONE: (716) 592-2851 FAX: (716) 592-3558	
		SCALE: 1" = 16'	R.B. _____ PG. _____
		DRAWN BY: RWC	JOB NO. 12-PA018
		SUPERPHASE: 2	DATE: 07/05/2012
		FILE NO. A-6D	SHEET 20 OF 21



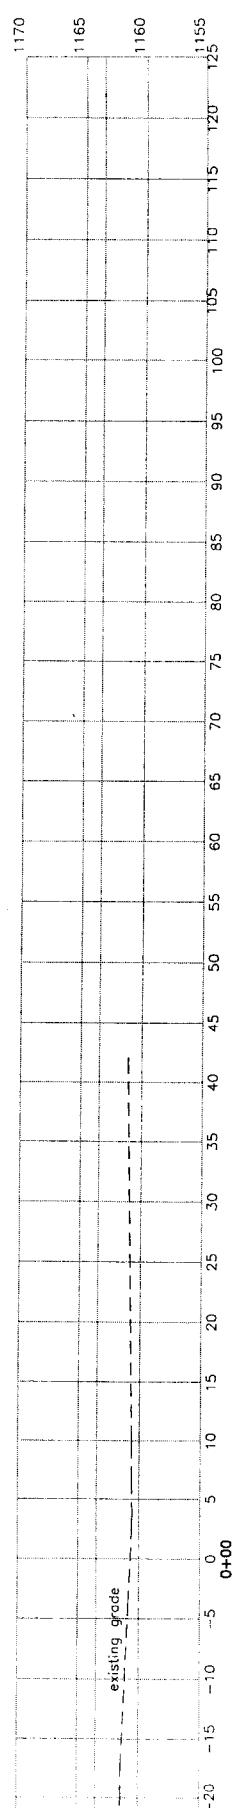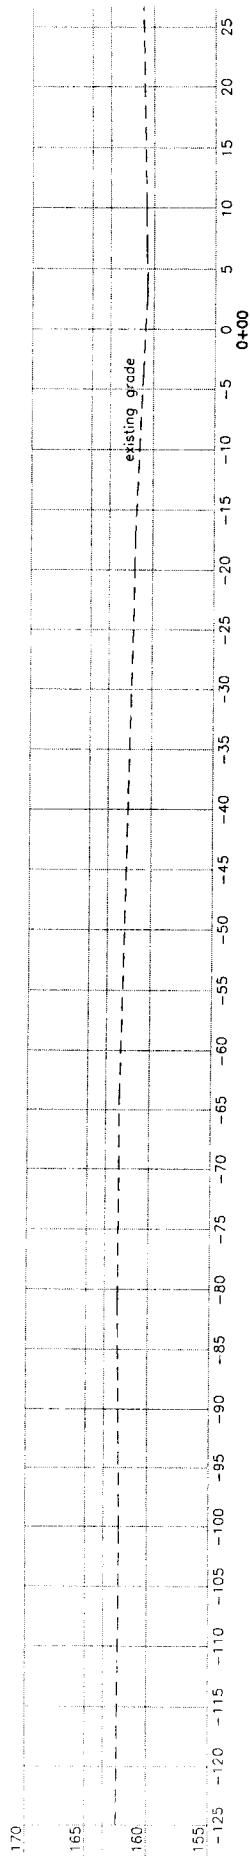

Town of Hume
DA Processing No. 2008-02054
Allegany County, New York
Quad: Fillmore
Sheet 22 of 22



SCALE: 1" = 16'		R.B. _____	PG. _____
DESIGNED BY: RWC		JOB NO. 12-PA018	
DRAWN BY: DT/AR		SUB-PHASE: 2	
CHECKED BY: CE		DATE: 07/05/2012	
FILE NO.		SHEET 21 OF 21	

A-6D

NOTES


- NOTES.**

ALL SECTIONS ARE TAKEN LOOKING DOWNSTREAM.
NEGATIVE STATIONING INDICATES NORTHERN SIDE OF STREAM
CENTERLINE, POSITIVE STATIONING CENTERLINE, SOUTHERN SIDE OF STREAM
CENTERLINE. HIGH WATER MARK WAS DETERMINED USING THE 2-YEAR RETURN FREQUENCY STORM DISCHARGE OF 2,060 CFS.

TOWN OF HUME
CONTACT PERSON: DENNIS RICKETTS
20 NORTH GENESSEE STREET
FILLMORE, NY 14735
CLIENT TELEPHONE: (585) 567-2666

COLD CREEK
REHAB AND ARMORING
PROJECT

CROSS SECTIONS

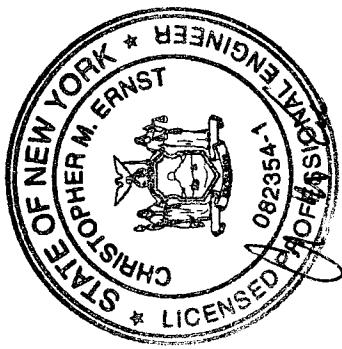

D&M
Designers and Manufacturers

PENNSYLVANIA OFFICE
24 DERRICK ROAD, BRADFORD, PA. 16701
TELEPHONE: (814) 720-5740

NEW YORK OFFICE
P.O. BOX 159-4B2, SOUTH CASCADE
DRIVE, SPRINGVILLE, NY 14171
TELEPHONE: (716) 592-2851
FAX: (716) 592-3556