



FLOOR AND SUBSLAB FEATURES


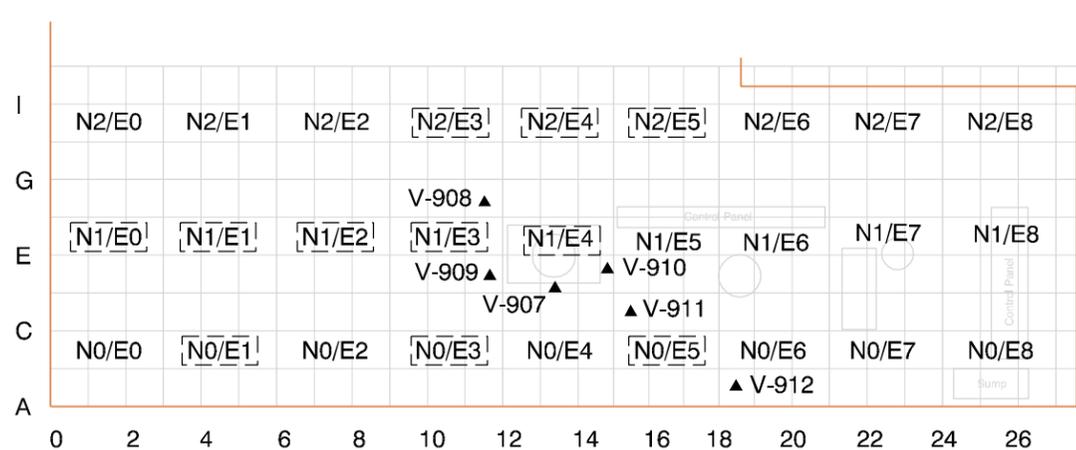


SOIL SAMPLE VERIFICATION GRID


Note: Grid size = 1M x 1M

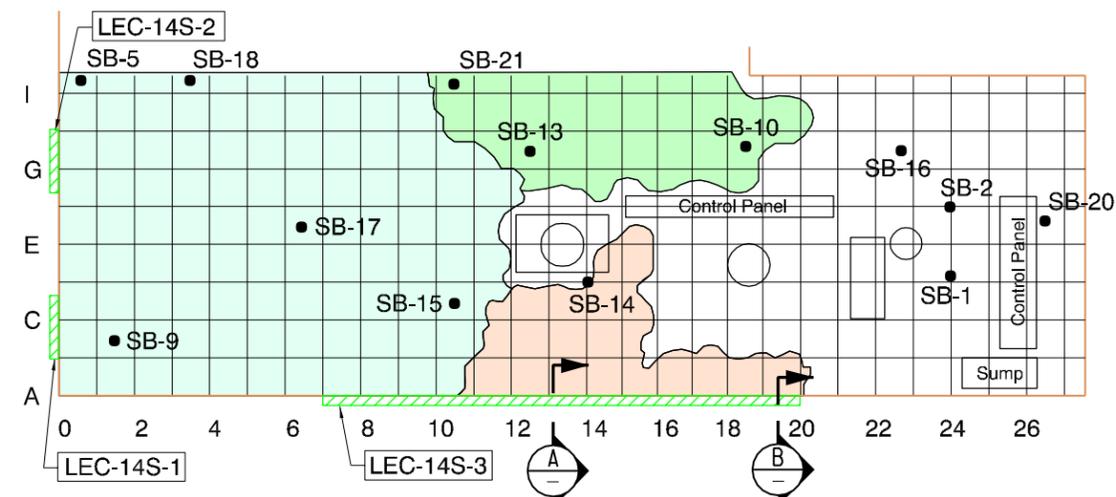


SOIL EXCAVATION BOUNDARIES AND DELINEATION SOIL BORING LOCATIONS

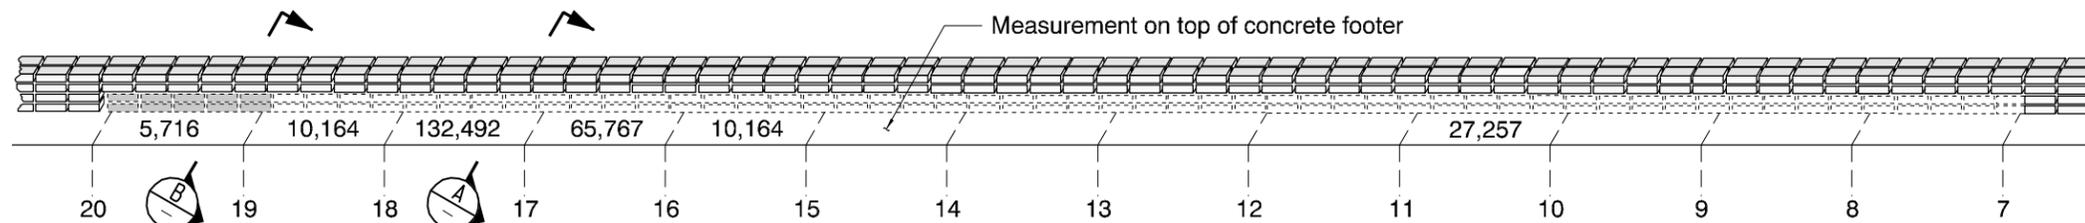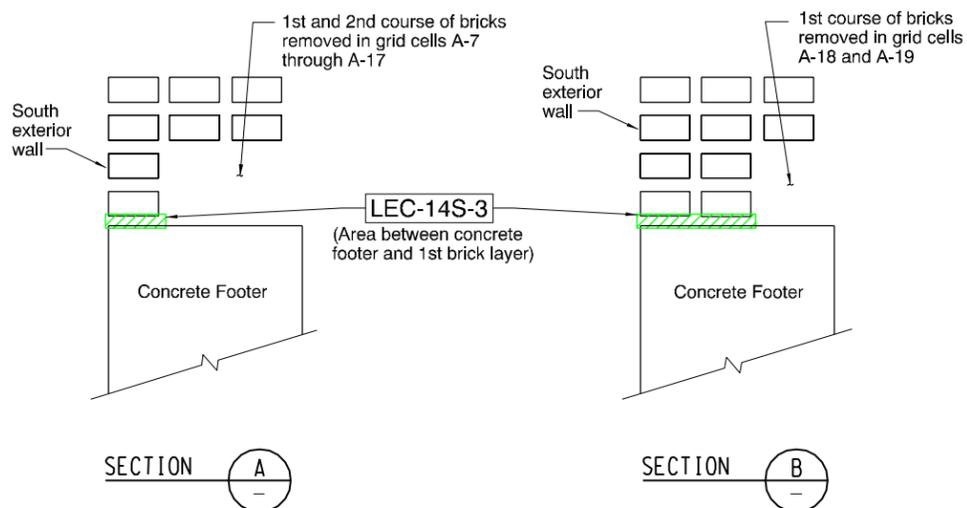

SOUTH WALL FOOTER - PRE-DECONTAMINATION SURVEY RESULTS

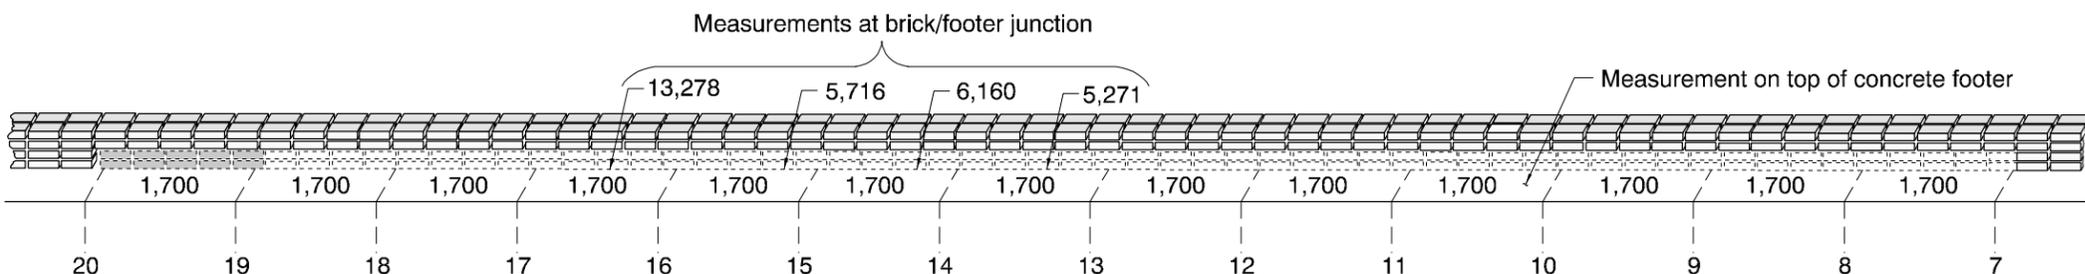

SOUTH WALL FOOTER - POST-DECONTAMINATION SURVEY RESULTS

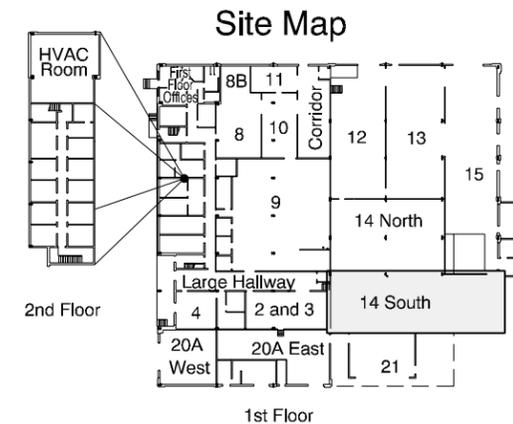

- LEGEND**
- Subslab concrete footers - removed
 - Subslab concrete footers - decontaminated and left in place
 - Concrete floor removed and replaced
 - Concrete floor area decontaminated
 - Location exceeding remedial action criteria
 - LEC-14N-3 Location exceeding remedial action criteria
 - Soil removed to a depth of 2 feet below slab
 - Soil removed to a depth of 3 feet below slab
 - Soil removed to a depth of 4 feet below slab
 - Verification soil grid location (composite)-sampled
 - Verification soil grid location (composite)-not sampled
 - SB-16 Delineation soil borings
 - Building Walls
 - Grid Coordinates (1 meter x 1 meter cells)
 - Verification sample location and sample number
 - Direct β/γ activity surface measurements (dpm/100 cm²)

Post-Remedial Action Report
Area 14 South
Figure 4.12-1
Summary of Remedial Activities (Floors)