


TRENCH DRAINLINE SYSTEM


Segment	Estimated length (feet)	Length removed (feet)
A	13	0
B	7	4
C	57	0
D	84	0
E	6	2
F	9	0
G	6	0
H	64	0
I	9	0
J	69	59
K	23	0
L	39	0
M	27	27
N	29	0
O	9	0 ^a
P	85	73 ^b
Q	26	26
R	20	0
S	152	0 ^a
TOTAL	755	191

a Portions of these segments may have been removed.
 b Portion left in place is the south end of pipe.

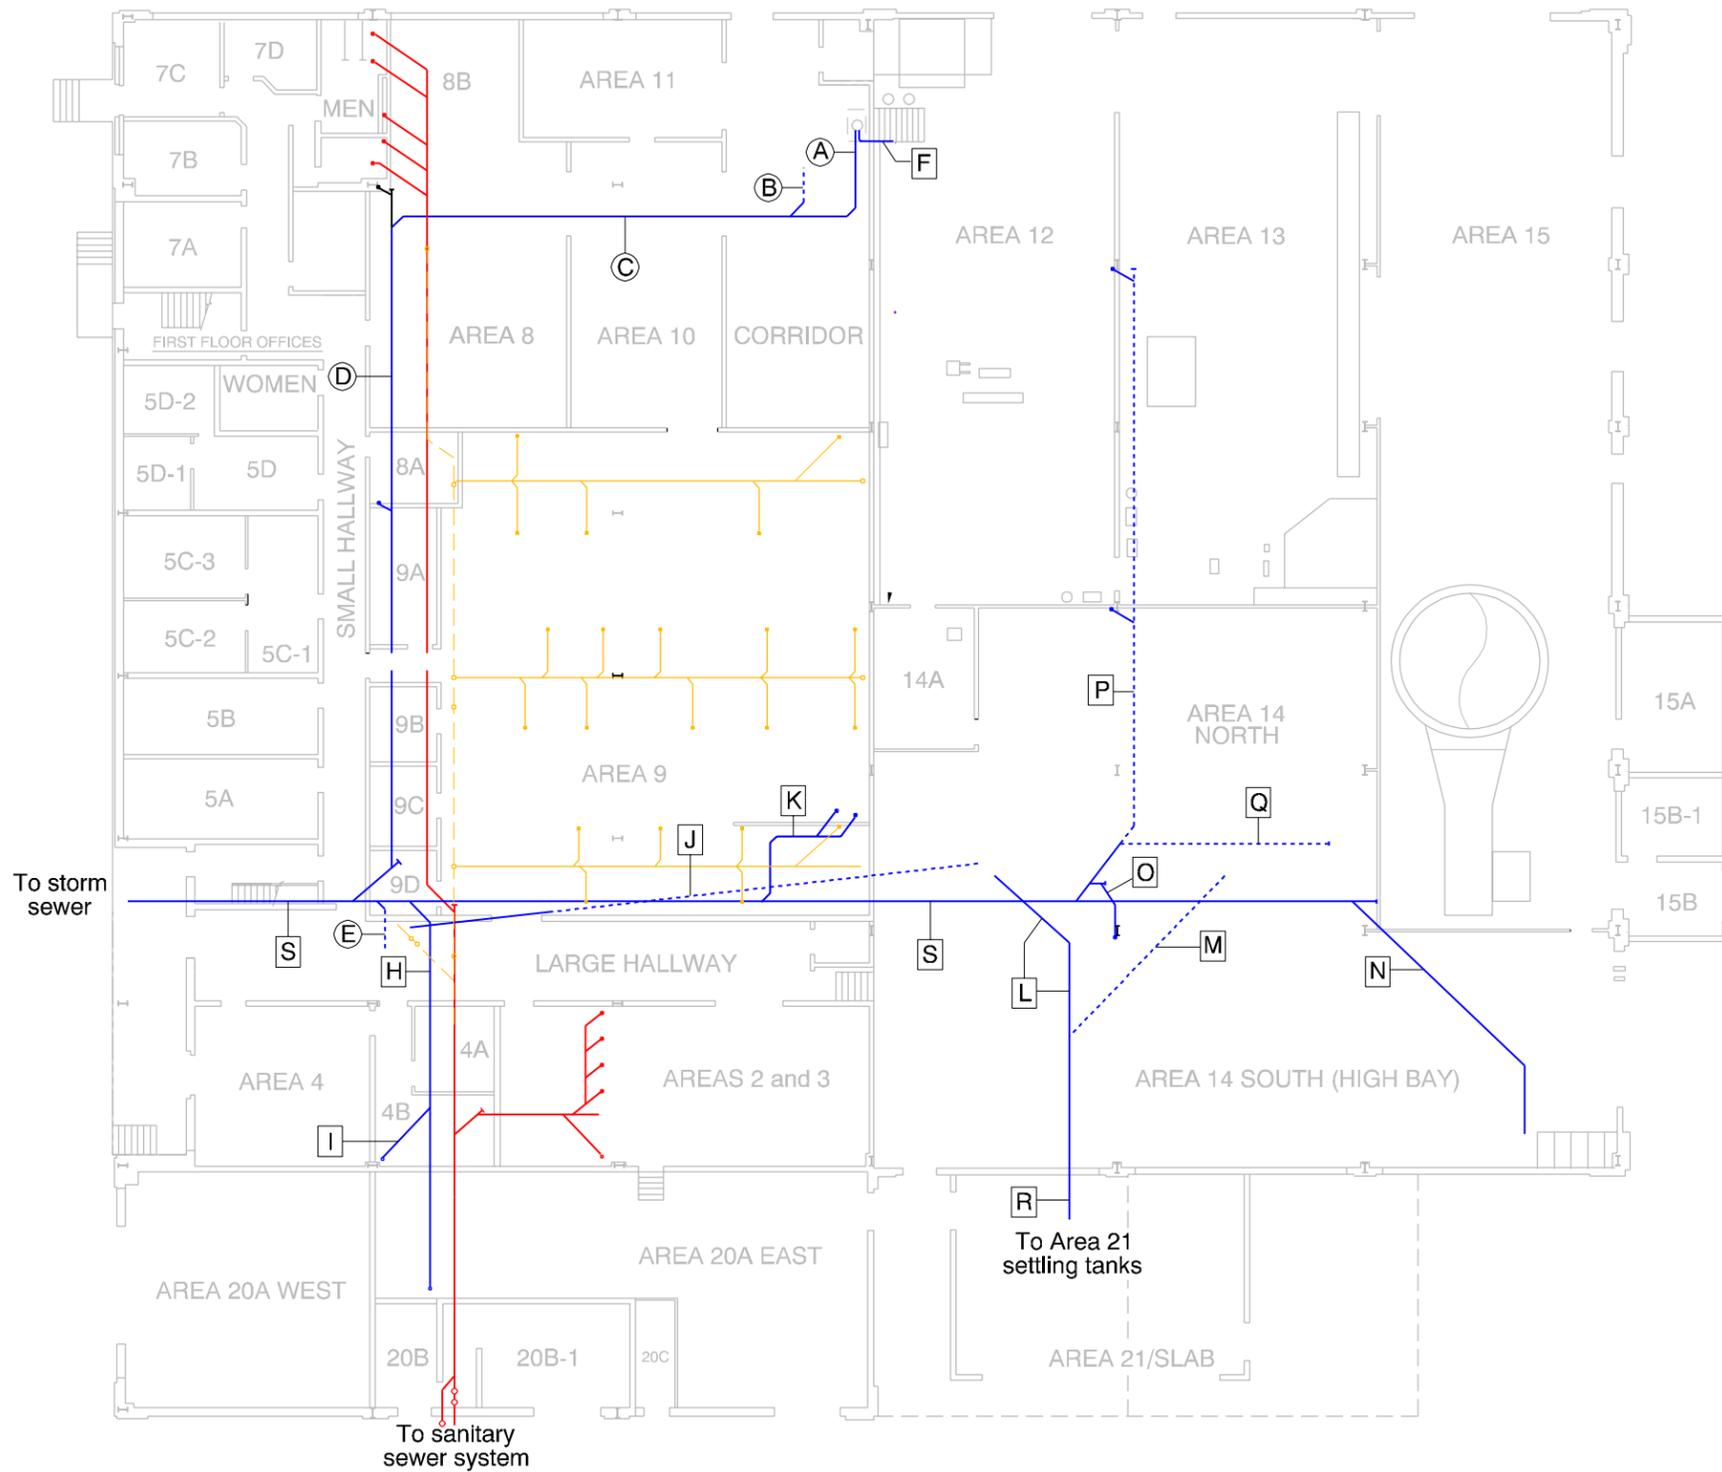

FIRST FLOOR PLAN

Site Map

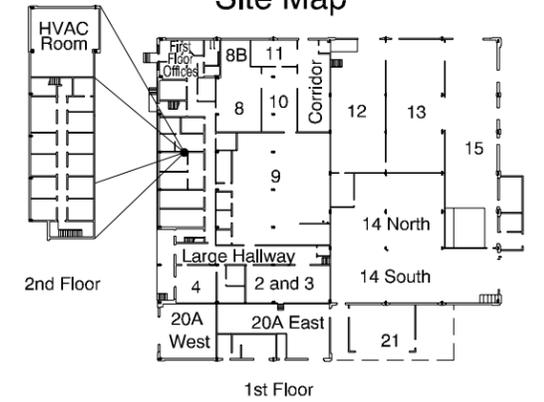

LEGEND

- Trench drainline system (circa 1937)
- Sanitary drainline system (circa 1937)
- Area 9 drainline system (circa 1978)
- Installation date unknown (not shown on 1937 drawing)
- - - - - Drainlines removed indicated by dashed line
- Ⓐ Indicates section of drainline identified in BNI calculation 129-CU-029
- Ⓗ Other drainline segment

NOTES:

1. Drainline locations based on Linde Air Products drawing A-63726 dated January 15, 1937.

Post-Remedial Action Report
In-bed Drainlines

Figure 4.19-1
Location of In-bed Drainlines

Linde Site, Tonawanda, New York



Bechtel National, Inc.
FUSRAP Program

Date: 6/15/99
File: 129F167.DGN
Job #: 14501-129