



US Army Corps  
of Engineers  
Buffalo District

# PIPELINES AND UTILITIES

## LOCATION OF SITEWIDE PIPELINES AND UTILITIES

### Pipelines plugged at the property boundary

30 inch diameter  
sanitary sewer line  
encased in concrete




Opening of acid waste  
line prior to plugging  
with concrete

36 inch diameter acid  
waste line encased in  
nonporous concrete  
bedding



Set up of trench box  
on the primary acid  
waste line to gain  
access for plugging  
with concrete

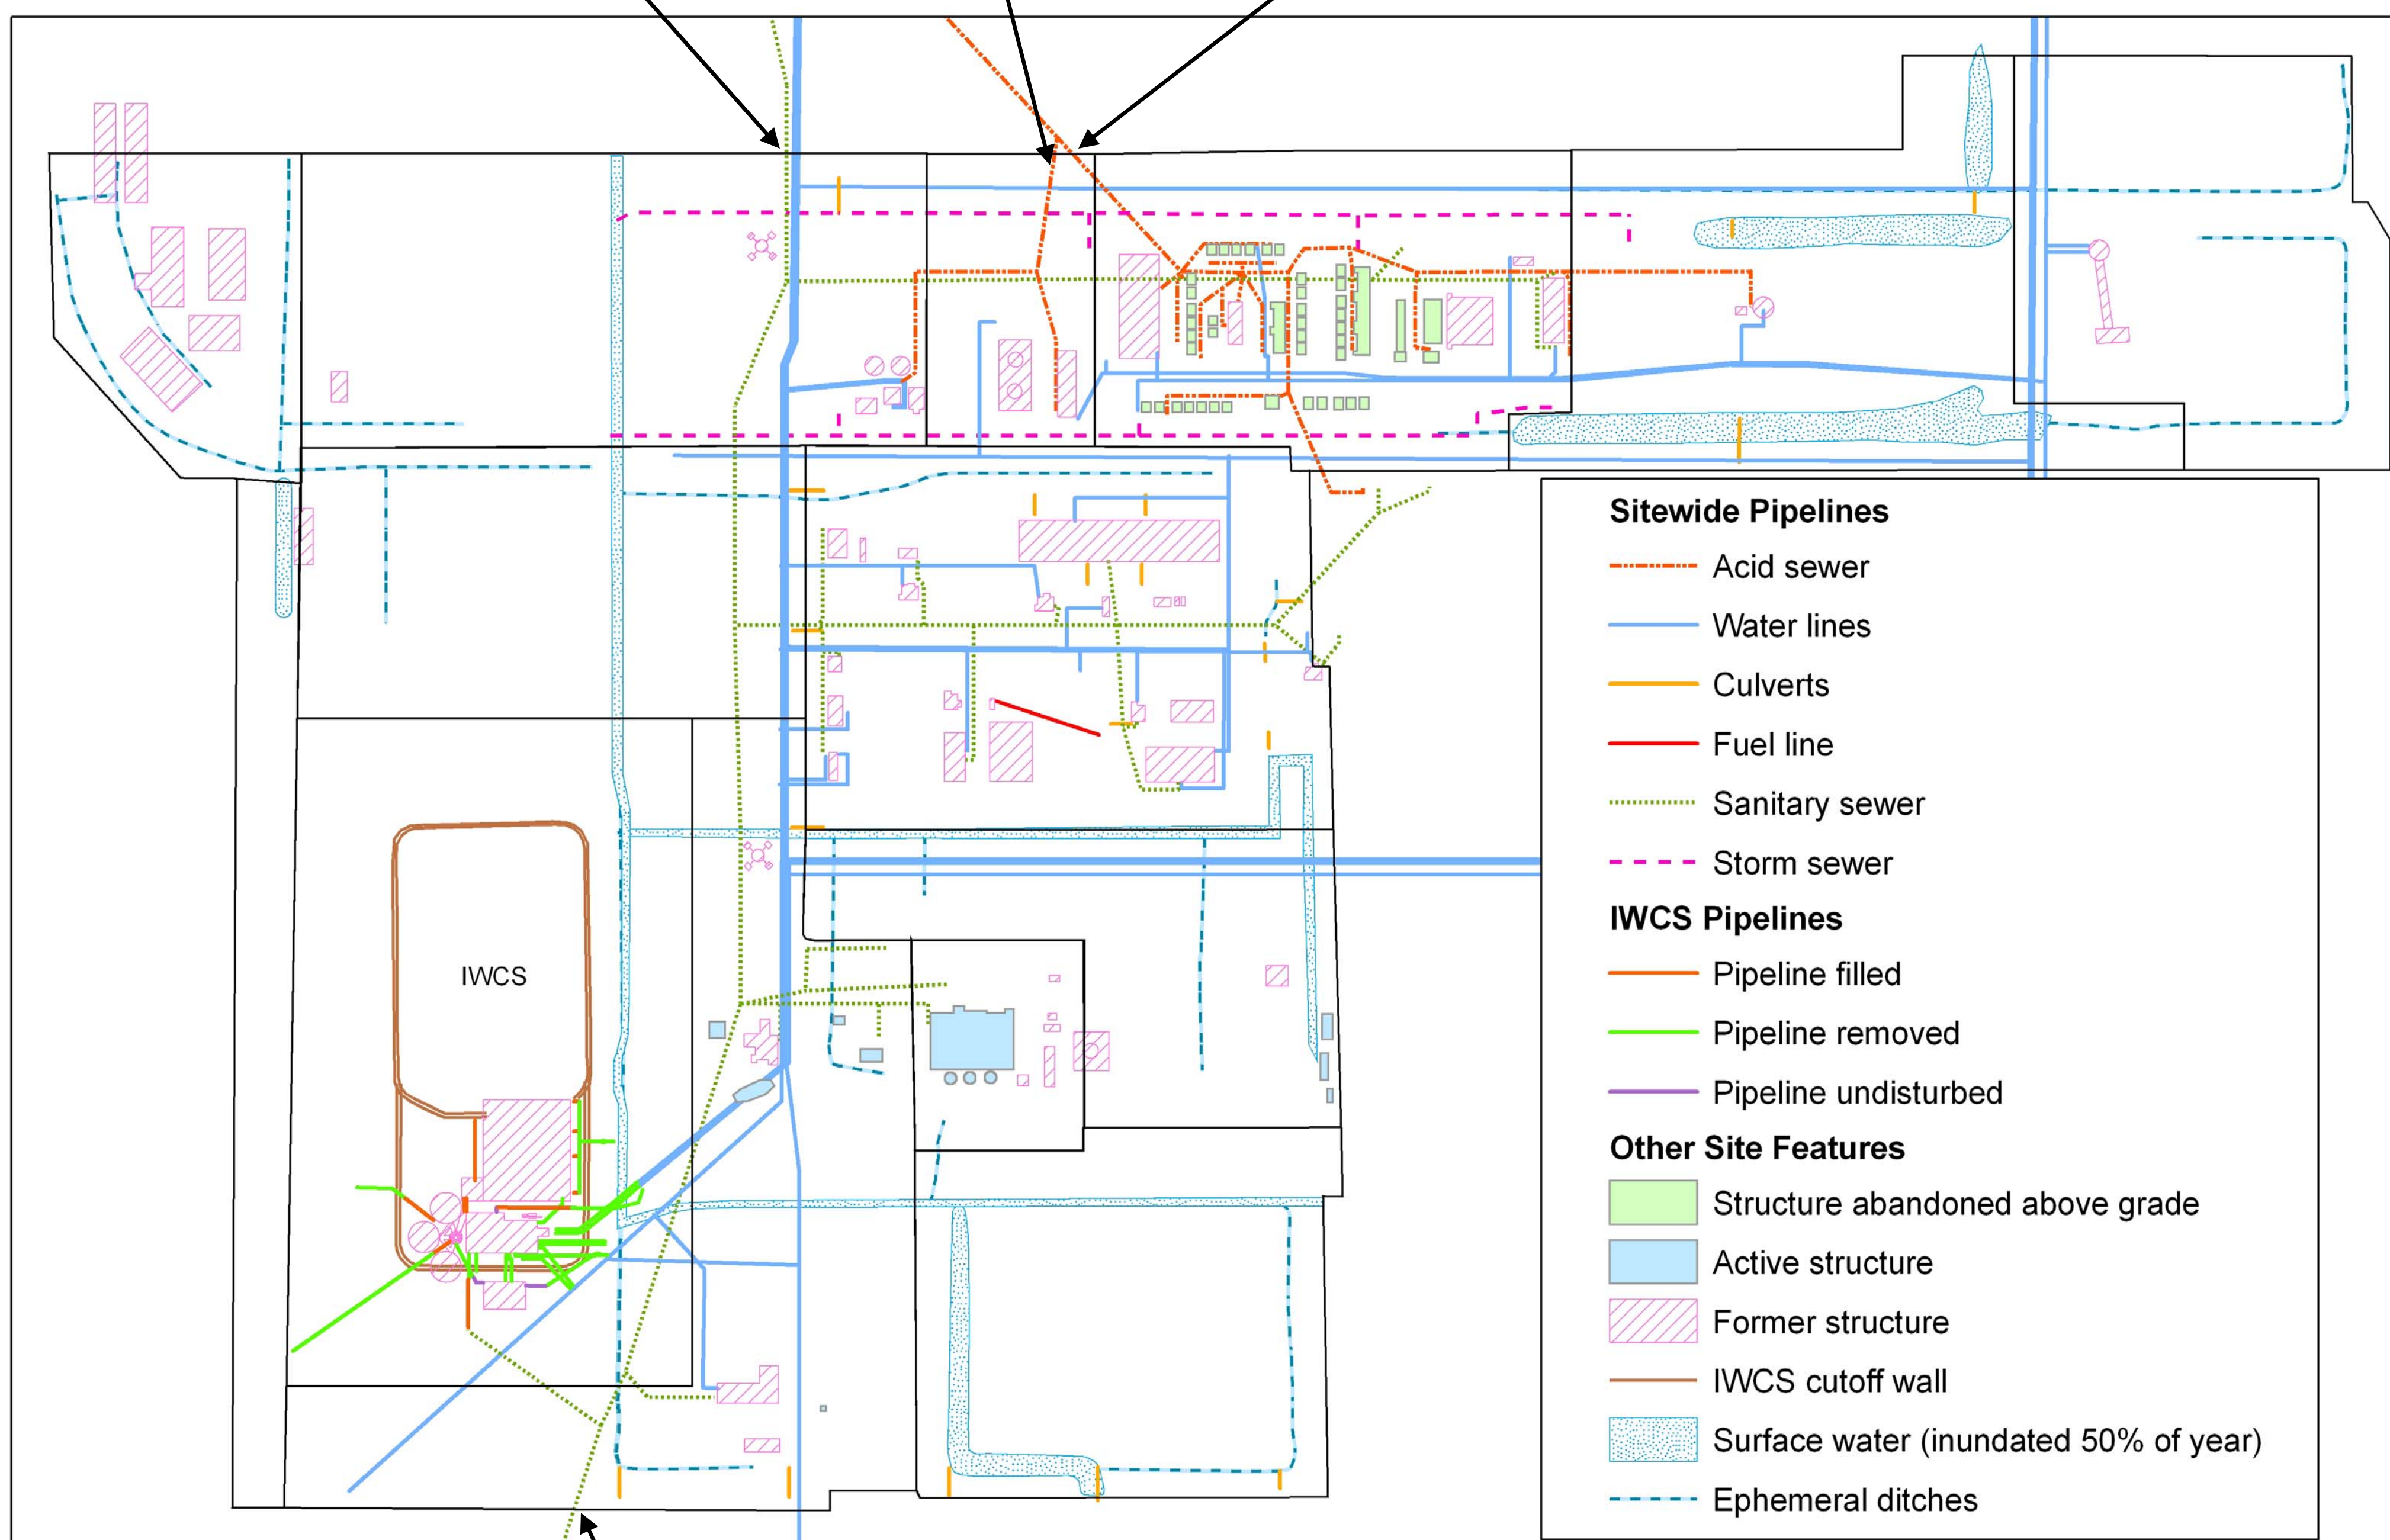

Sanitary sewer plugged  
at the property boundary