



Notice to Navigation Interests

US Army Corps
of Engineers
Buffalo District
1776 Niagara Street
Buffalo, New York 14207-3199

L15 – 16	September 18, 2015
Notice No.	Date
Waterway	

Lake Erie, New York

LRB-TD-ONS

Condition of Federal Navigation Channel Dunkirk Harbor, Dunkirk, New York

1. Condition surveys performed within the Federal Navigation Channel at Dunkirk Harbor, Dunkirk, New York during the month of August 2015 indicate shoaling has reduced depths to those shown on the attached standard tabular form and channel condition drawings.
2. Soundings are in feet and referred to Low Water Datum (LWD) 569.2 feet above Mean Water Level (MWL) at Rimouski, Quebec (International Great Lakes Datum 1985).
3. Vessel operators are advised to use caution when navigating in this area.
4. Copies of the sounding print for Dunkirk Harbor, New York consisting of (2) sheets, duk15pcvh101to102-2, at a cost of \$2.50 per sheet will be furnished upon receipt of a check in the full amount made payable to: USACE Finance and Accounting. Requests should be addressed to: District Commander, U.S. Army Engineer District, Buffalo, ATTN: NY/PA O&M Office, 1776 Niagara Street, Buffalo, New York 14207, requesting exact number or copies of sheets by file number. A point of contact and phone number must be indicated to facilitate response to the request. To download the same information and other related materials at no cost, simply point your web browser to <http://www.lrb.usace.army.mil/Library/MapsandCharts.aspx> then locate the harbor on the table of harbors and click on the file icon to see or download the file.
5. Buffalo District's point of contact in reference to the exact number of sheets, file number, and the availability of any later information pertaining to the area is Mr. Roman H. Figler III, PLS, Chief, Survey Section, Buffalo District, who may be contacted by phone at 716-879-4429.

Mr. ROMAN H. FIGLER III, PLS
Chief, Survey Section
NY/PA Operations and Maintenance Office

**REPORT OF CHANNEL CONDITIONS
(FOR CHANNELS LESS THAN 400 FEET WIDE)
(ER-1330-2-316)**

PAGE 2 OF 4 PAGES

DATE September 18, 2015

TO: ACCOMPANY LOCAL NOTICE TO NAVIGATION INTERESTS, DATED

FROM: U.S. ARMY CORPS OF ENGINEERS, BUFFALO DISTRICT
1776 NIAGARA STREET, BUFFALO, NY 14207-3199
(716) 879-4292 FAX (716) 879-4356

RIVER/HARBOR NAME AND STATE
DUNKIRK HARBOR, DUNKIRK, NEW YORK

MINIMUM DEPTHS IN CHANNEL ENTERING FROM SEAWARD

NAME OF CHANNEL	DATE OF SURVEY	AUTHORIZED PROJECT			LEFT OUTSIDE QUARTER (feet)	MIDDLE HALF (feet)	RIGHT OUTSIDE QUARTER (feet)
		WIDTH (feet)	LENGTH (feet)	DEPTH (feet)			
(A) OUTER (ENTRANCE) CHANNEL.	Aug 2015	320-190	600 (a)	17*	13.5	10.3	9.1
(B) INNER HARBOR CHANNEL OUTER END OF SOUTHERLY SECTION.	Aug 2015	190-226	1470 (b)	16*	9.8	13.9	11.9
(C) NORTHERLY SECTION, INNER HARBOR.		0-230	2600 (b)	16 **			
(H) INNER HARBOR CHANNEL INNER END OF SOUTHERLY SECTION.	Aug 2015	100-336	1320 (b)	16	6.5	8.0	6.8

FOOT NOTES:

REMARKS:

- (a) LENGTH VARIES DEPENDING ON THE LOCATION OF THE 17 FOOT CONTOUR IN LAKE ERIE.
- + DEPTHS SHOWN WITH A + SIGN INDICATE THAT EXISTING MINIMUM DEPTHS EXCEED THE AUTHORIZED PROJECT DEPTH
- * NOT MAINTAINED
- ** NEVER DEEPEMED AND NOT MAINTAINED.
- (b) IRREGULARLY SHAPED, SEE PROJECT CONDITION DRAWINGS.

**REPORT OF CHANNEL CONDITIONS
(FOR CHANNELS LESS THAN 400 FEET WIDE)
(ER-1330-2-316)**

PAGE 3 OF 4 PAGES

DATE September 18, 2015

TO: ACCOMPANY LOCAL NOTICE TO NAVIGATION INTERESTS, DATED

FROM: U.S. ARMY CORPS OF ENGINEERS, BUFFALO DISTRICT
1776 NIAGARA STREET, BUFFALO, NY 14207-3199
(716) 879-4292 FAX (716) 879-4356

RIVER/HARBOR NAME AND STATE
DUNKIRK HARBOR, DUNKIRK, NEW YORK

MINIMUM DEPTHS IN CHANNEL ENTERING FROM SEAWARD


NAME OF CHANNEL	DATE OF SURVEY	AUTHORIZED PROJECT			LEFT OUTSIDE QUARTER (feet)	MIDDLE HALF (feet)	RIGHT OUTSIDE QUARTER (feet)
		WIDTH (feet)	LENGTH (feet)	DEPTH (feet)			
(D) ENTRANCE TO WEST BASIN, SMALL BOAT HARBOR.	Aug 2015	100-200	1400	8	8.6	7.2	8.2
(E) WEST BASIN, SMALL BOAT HARBOR.	Aug 2015	200-100	1400	6	4.5	4.4	4.2
(F) ENTRANCE TO EAST BASIN, SMALL BOAT HARBOR	N/A	100	510	8			
(G) EAST BASIN, SMALL BOAT HARBOR	N/A	100	950	6			

FOOT NOTES:

REMARKS:

- (a) LENGTH VARIES DEPENDING ON THE LOCATION OF THE 17 FOOT CONTOUR IN LAKE ERIE.
- + DEPTHS SHOWN WITH A + SIGN INDICATE THAT EXISTING MINIMUM DEPTHS EXCEED THE AUTHORIZED PROJECT DEPTH
- * NOT MAINTAINED
- ** NEVER DEEPEMED AND NOT MAINTAINED.
- (b) IRREGULARLY SHAPED, SEE PROJECT CONDITION DRAWINGS.

NOAA CHART 14823

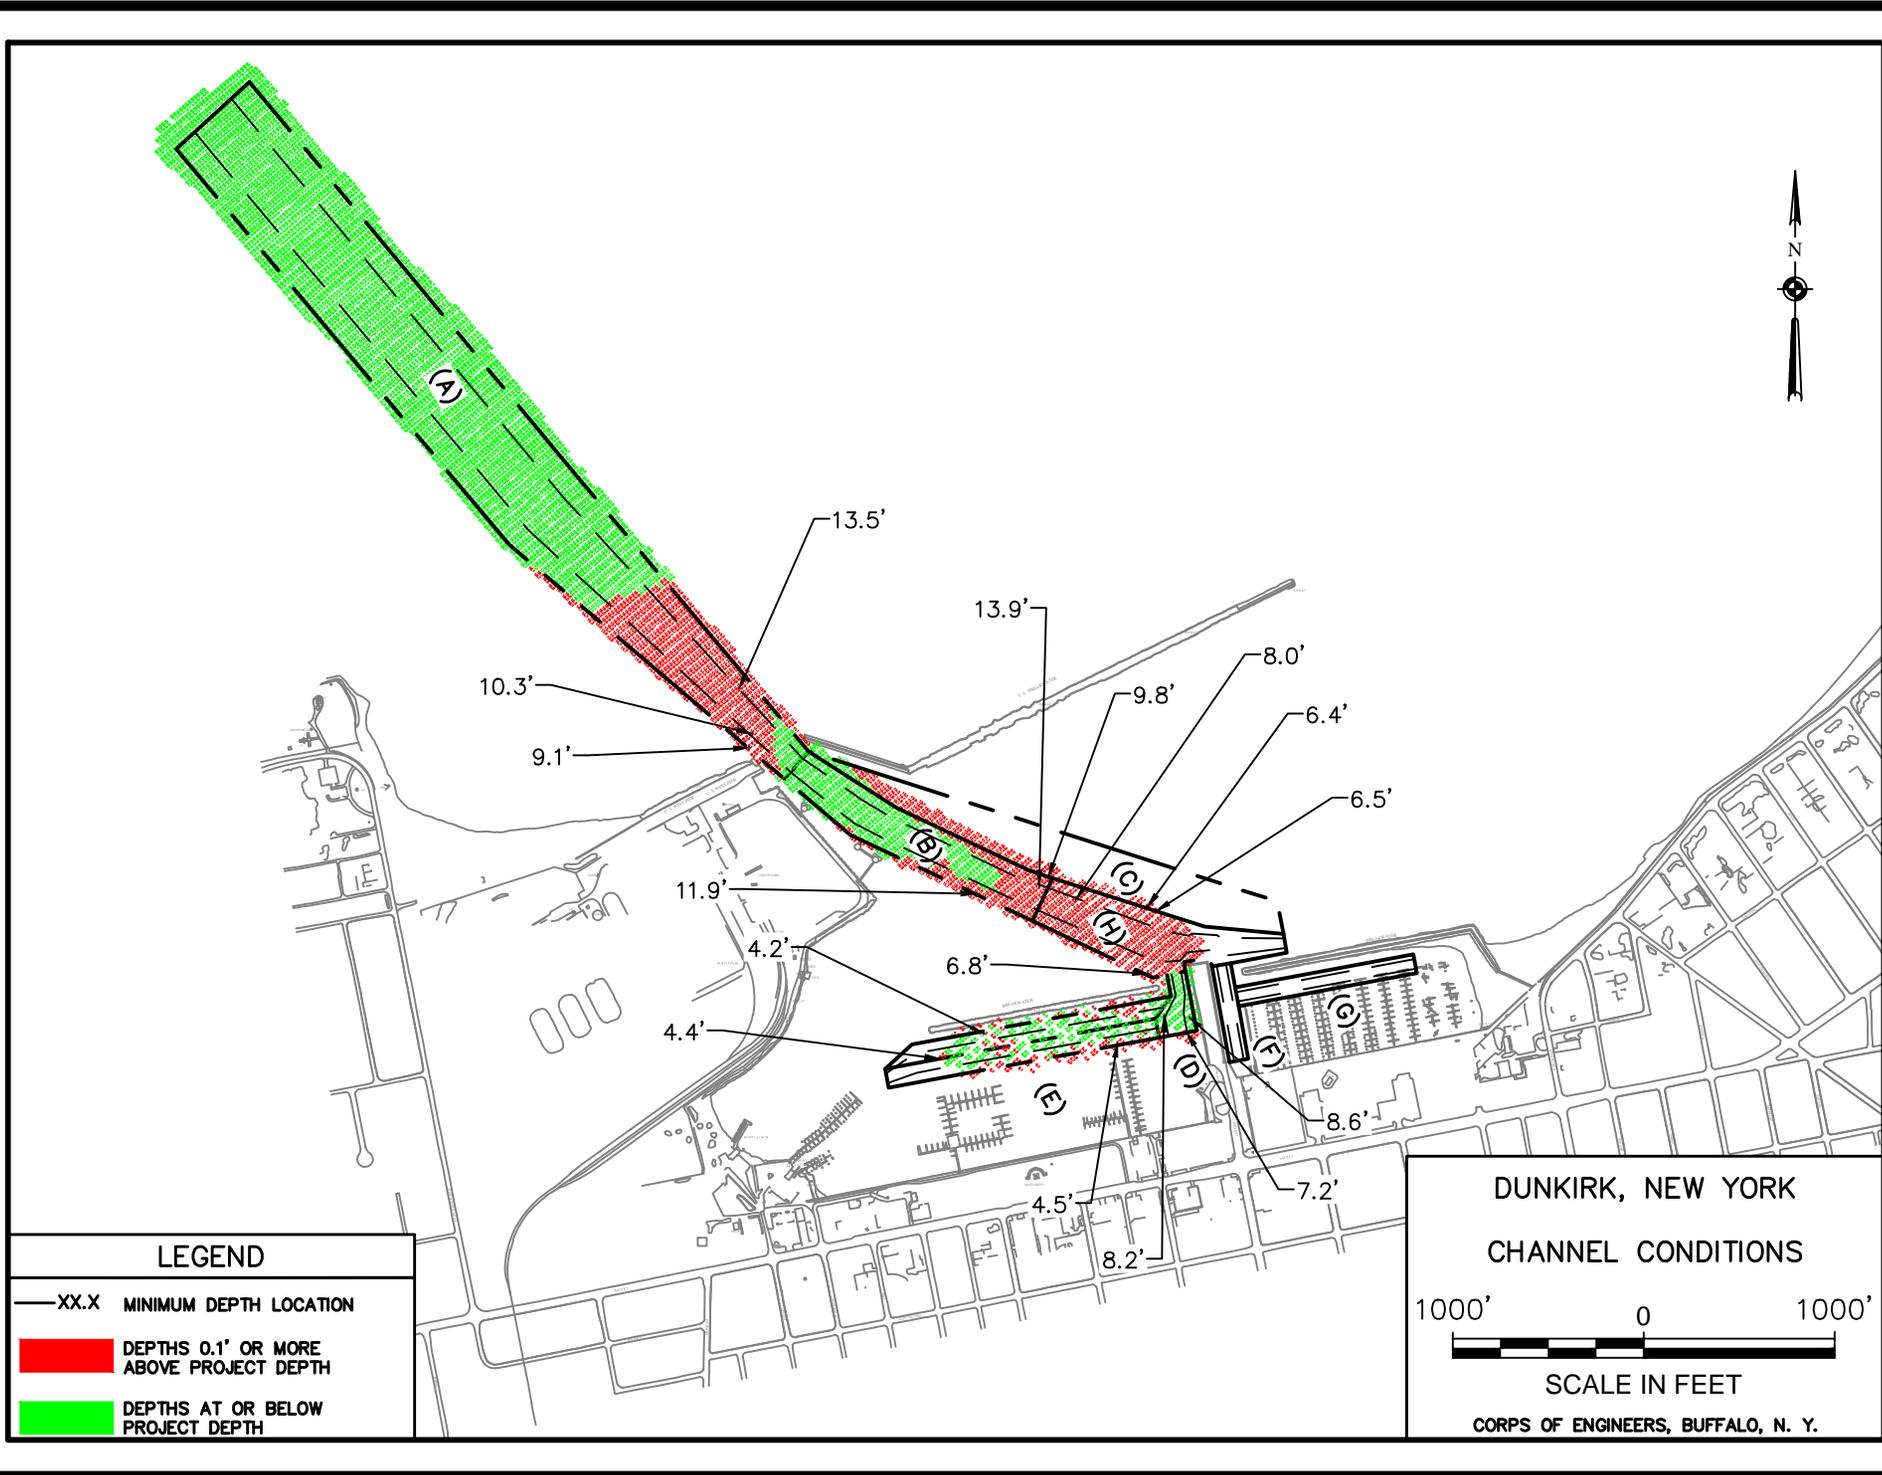

LEGEND

- XX.X MINIMUM DEPTH LOCATION
- DEPTHS 0.1' OR MORE ABOVE PROJECT DEPTH
- DEPTHS AT OR BELOW PROJECT DEPTH

DUNKIRK, NEW YORK
CHANNEL CONDITIONS

1000' 0 1000'

SCALE IN FEET

CORPS OF ENGINEERS, BUFFALO, N. Y.

S:\NY-Dunkirk Harbor\Drawing Files (Cad)\2015\Dunkirk 2015.dwg