



Notice to Navigation Interests

US Army Corps
of Engineers
Buffalo District
1776 Niagara Street
Buffalo, New York 14207-3199

L14-25	October 28, 2014
Notice No.	Date
Waterway	

St. Lawrence River, New York

LRB- TD-ONS

Condition of Federal Navigation Channel Ogdensburg Harbor, Ogdensburg, New York

1. Condition surveys performed within the Federal navigation channel at Ogdensburg Harbor, Ogdensburg, New York during the month of October 2014 indicate shoaling has reduced depths to those shown on the attached standard tabular form and channel condition drawing.
2. Soundings are in feet and referred to Low Water Datum (LWD) 242.2 feet above Mean Water Level (MWL) at Rimouski, Quebec (International Great Lakes Datum 1985).
3. Vessel operators are advised to use caution when navigating in this area.
4. Copies of the sounding prints for Ogdensburg Harbor consisting of two (4) Sheets, (OGB14PCvh101-4 through OGB14PCvh104-4) at a cost of \$2.50 per sheet will be furnished upon receipt of a check in the full amount made payable to: USACE Finance and Accounting. Requests should be addressed to: District Commander, U.S. Army Engineer District, Buffalo, ATTN: NY/PA O&M Office, 1776 Niagara Street, Buffalo, New York 14207, requesting exact number or copies of sheets by file number. A point of contact and phone number must be indicated to facilitate response to the request to download the same information and other related materials at no cost, simply point your web browsers to <http://www.lrb.usace.army.mil/WhoWeAre/WaterMgmt/survey/survey.html> click on the year and then locate the harbor on the table of harbors.
5. Buffalo District's point of contact in reference to the exact number of sheets, file number, and the availability of any later information pertaining to the area is Mr. Roman H. Figler III, PLS, Chief, Survey Section, Buffalo District, who may be contacted by phone at 716-879-4429.

Mr. ROMAN H. FIGLER III, PLS
Chief, Survey Section
NY/PA Operations and Maintenance Office

**REPORT OF CHANNEL CONDITIONS
(FOR CHANNELS LESS THAN 400 FEET WIDE)
(ER-1330-2-316)**

PAGE 2 OF 3 PAGES

DATE October 28, 2014

TO: ACCOMPANY LOCAL NOTICE TO NAVIGATION INTERESTS

FROM: U.S. ARMY CORPS OF ENGINEERS, BUFFALO DISTRICT
1776 NIAGARA STREET, BUFFALO, NY 14207-3199
(716) 879-4292 FAX (716) 879-4356

RIVER/HARBOR NAME AND STATE


Ogdensburg, New York, Ogdensburg, New York

MINIMUM DEPTHS IN CHANNEL ENTERING FROM SEAWARD

NAME OF CHANNEL	DATE OF SURVEY	AUTHORIZED PROJECT			LEFT OUTSIDE QUARTER (feet)	MIDDLE HALF (feet)	RIGHT OUTSIDE QUARTER (feet)
		WIDTH (feet)	LENGTH (feet)	DEPTH (feet)			
(A) UPPER (WEST) ENTRANCE CHANNEL.	OCT. 2014	900-700 300 (b)	3200 (a)	19	17.8	17.8	16.9
(B) LOWER (EAST) ENTRANCE CHANNEL.	OCT. 2014	800-250	1800 (b)	27***	17.6	23.8	25.1
(C) CITY FRONT CHANNEL.	OCT. 2014	250-300	4300	19*	5.8	17.3	7.3
(D) LOWER BASIN	OCT. 2014	2800 (b)	2100 (a)	21*	21.0+	18.5	10.6
(E) LOWER BASIN	OCT. 2014	200-450 (b)	1400	21 (20)*	15.6	17.6	17.4
(F) OSWEGATCHIE RIVER CHANNEL.	OCT. 2014	300-125*	500*	19*	15.7	15.2	14.3
<p>*** THIS SECTION HAS BEEN WIDENED AND DEEPEMED TO THE PORT AUTHORITY DOCK BY THAT AUTHORITY. THEY ALSO MAINTAIN IT TO THEIR DOCK.</p> <p>(20) THIS SECTION HAS NEVER BEEN DEEPEMED TO THE PROJECT DEPTH. MAINTENANCE DEPTH IS 20 FEET</p> <p>* THESE AREAS ARE NOT MAINTAINED</p>							

REMARKS: * NOT MAINTAINED

(a) LENGTH VARIES DEPENDING ON THE LOCATION OF THE PROJECT DEPTH CONTOUR IN THE ST. LAWRENCE RIVER.
(b) IRREGULARLY SHAPED, SEE PROJECT CONDITION DRAWINGS.

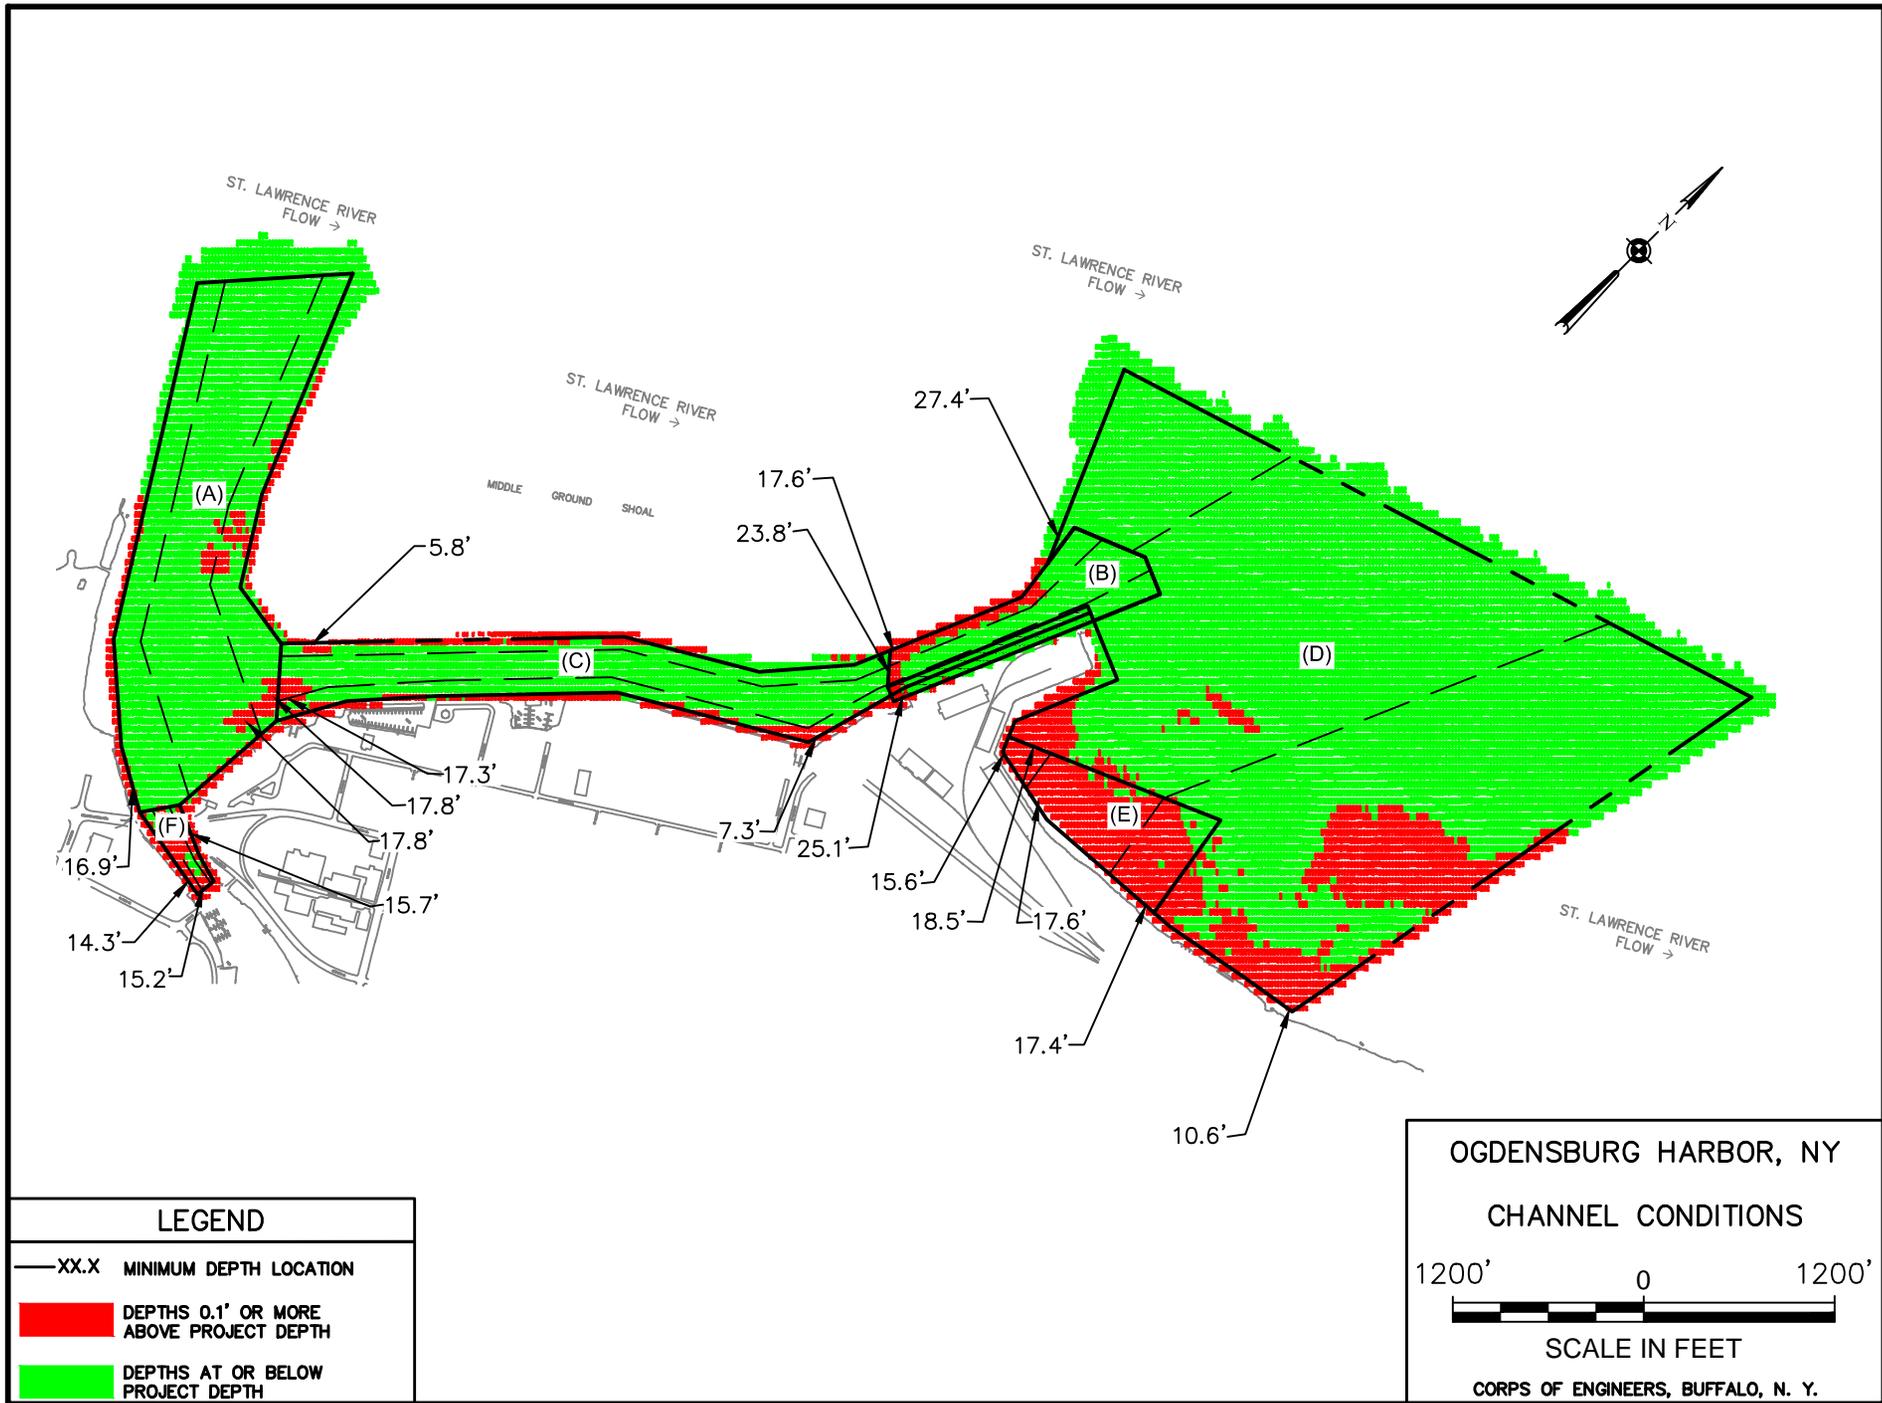

LEGEND

- XX.X MINIMUM DEPTH LOCATION
- DEPTHS 0.1' OR MORE ABOVE PROJECT DEPTH
- DEPTHS AT OR BELOW PROJECT DEPTH

**OGDENSBURG HARBOR, NY
CHANNEL CONDITIONS**



SCALE IN FEET

CORPS OF ENGINEERS, BUFFALO, N. Y.