



# Notice to Navigation Interests

US Army Corps  
of Engineers  
Buffalo District  
1776 Niagara Street  
Buffalo, New York 14207-3199

L 15 – 13	September 3, 2015
Notice No.	Date
<hr/>	
Waterway	

Lake Ontario, New York

LRB-TD-ONS

## Condition of Federal Navigation Channel Oswego Harbor, Oswego, New York

1. Condition surveys performed within the Federal Navigation Channel at Oswego Harbor, Oswego, New York during the month of August 2015 indicate shoaling has reduced depths to those shown on the attached standard tabular form and channel condition drawings.
2. Soundings are in feet and referred to Low Water Datum (LWD) 243.3 feet above Mean Water Level (MWL) at Rimouski, Quebec (International Great Lakes Datum 1985).
3. Vessel operators are advised to use caution when navigating in this area.
4. Copies of the sounding print for Oswego Harbor, Oswego, New York consisting of (3) sheets, Osw15VH101 to 3-3, at a cost of \$2.50 per sheet will be furnished upon receipt of a check in the full amount made payable to: USACE Finance and Accounting. Requests should be addressed to: District Commander, U.S. Army Engineer District, Buffalo, ATTN: NY/PA O&M Office, 1776 Niagara Street, Buffalo, New York 14207, requesting exact number or copies of sheets by file number. A point of contact and phone number must be indicated to facilitate response to the request. To download the same information and other related materials at no cost, simply point your web browser to <http://www.lrb.usace.army.mil/Library/MapsandCharts.aspx> then locate the harbor on the table of harbors and click on the file icon to see or down load the file.
5. Buffalo District's point of contact in reference to the exact number of sheets, file number, and the availability of any later information pertaining to the area is Mr. Roman H. Figler III, PLS, Chief, Survey Section, Buffalo District, who may be contacted by phone at 716-879-4429.

Mr. ROMAN H. FIGLER III, PLS  
Chief, Survey Section  
NY/PA Operations and Maintenance Office

**REPORT OF CHANNEL CONDITIONS  
(FOR CHANNELS 400 FEET WIDE OR GREATER)  
(ER-1330-2-316)**

PAGE 2 OF 3 PAGES

DATE September 3, 2015

TO: ACCOMPANY LOCAL NOTICE TO NAVIGATION INTERESTS

FROM: U.S. ARMY CORPS OF ENGINEERS, BUFFALO DISTRICT  
1776 NIAGARA STREET, BUFFALO, NY 14207-3199  
(716) 879-4292 FAX (716) 879-4356

RIVER/HARBOR NAME AND STATE <b>OSWEGO HARBOR, OSWEGO, NEW YORK</b>					MINIMUM DEPTHS IN CHANNEL ENTERING FROM SEAWARD			
NAME OF CHANNEL	DATE OF SURVEY	AUTHORIZED PROJECT			LEFT OUTSIDE QUARTER (feet)	LEFT INSIDE QUARTER (feet)	RIGHT INSIDE QUARTER (feet)	RIGHT OUTSIDE QUARTER (feet)
		WIDTH (feet)	LENGTH (feet)	DEPTH (feet)				
SHALLOWEST DEPTHS AS PER DRAWING					1	2	3	4
(A) LAKE APPROACH CHANNELS.	August 2015	770-550	2500 (a)	27	26.2	26.2	26.0	23.8
(B) OUTER HARBOR CHANNEL.	August 2015	550-1050	2600 (b)	25	22.6	24.4	22.9	19.4
(C) OUTER HARBOR, WEST MOORING AREA AND APPROACH TO WEST BASIN.	August 2015	0-800	3200 (b)	21	5.2			
(D) OUTER HARBOR, EAST MOORING BASIN.	August 2015	0-1150	2400 (b)	21	15.7			
(E) OUTER HARBOR, WEST BASIN	August 2015	250-400	3600	21	10.6	14.9	12.8	1.2
(F) LOWER OSWEGO RIVER CHANNEL.	August 2015	550-350	1500	24	23.3	23.2	23.2	19.9
(G) UPPER OSWEGO RIVER CHANNEL.	August 2015	350-380	1000	21	17.8	20.1	19.8	16.9
(H) WEST BASIN, AND EAST MOORING AREA.		*(b)						

FOOT NOTES

(a) LENGTH VARIES DEPENDING ON THE LOCATION OF THE 27 FOOT CONTOUR IN LAKE ONTARIO.


(b) IRREGULARLY SHAPED, SEE PROJECT CONDITION DRAWINGS.

REMARKS:

(+) DEPTHS SHOWN WITH A + SIGN INDICATE THAT EXISTING MINIMUM DEPTHS EXCEED THE AUTHORIZED PROJECT DEPTH

\* NOT DEEPEMED, OR MAINTAINED

CHART 14813

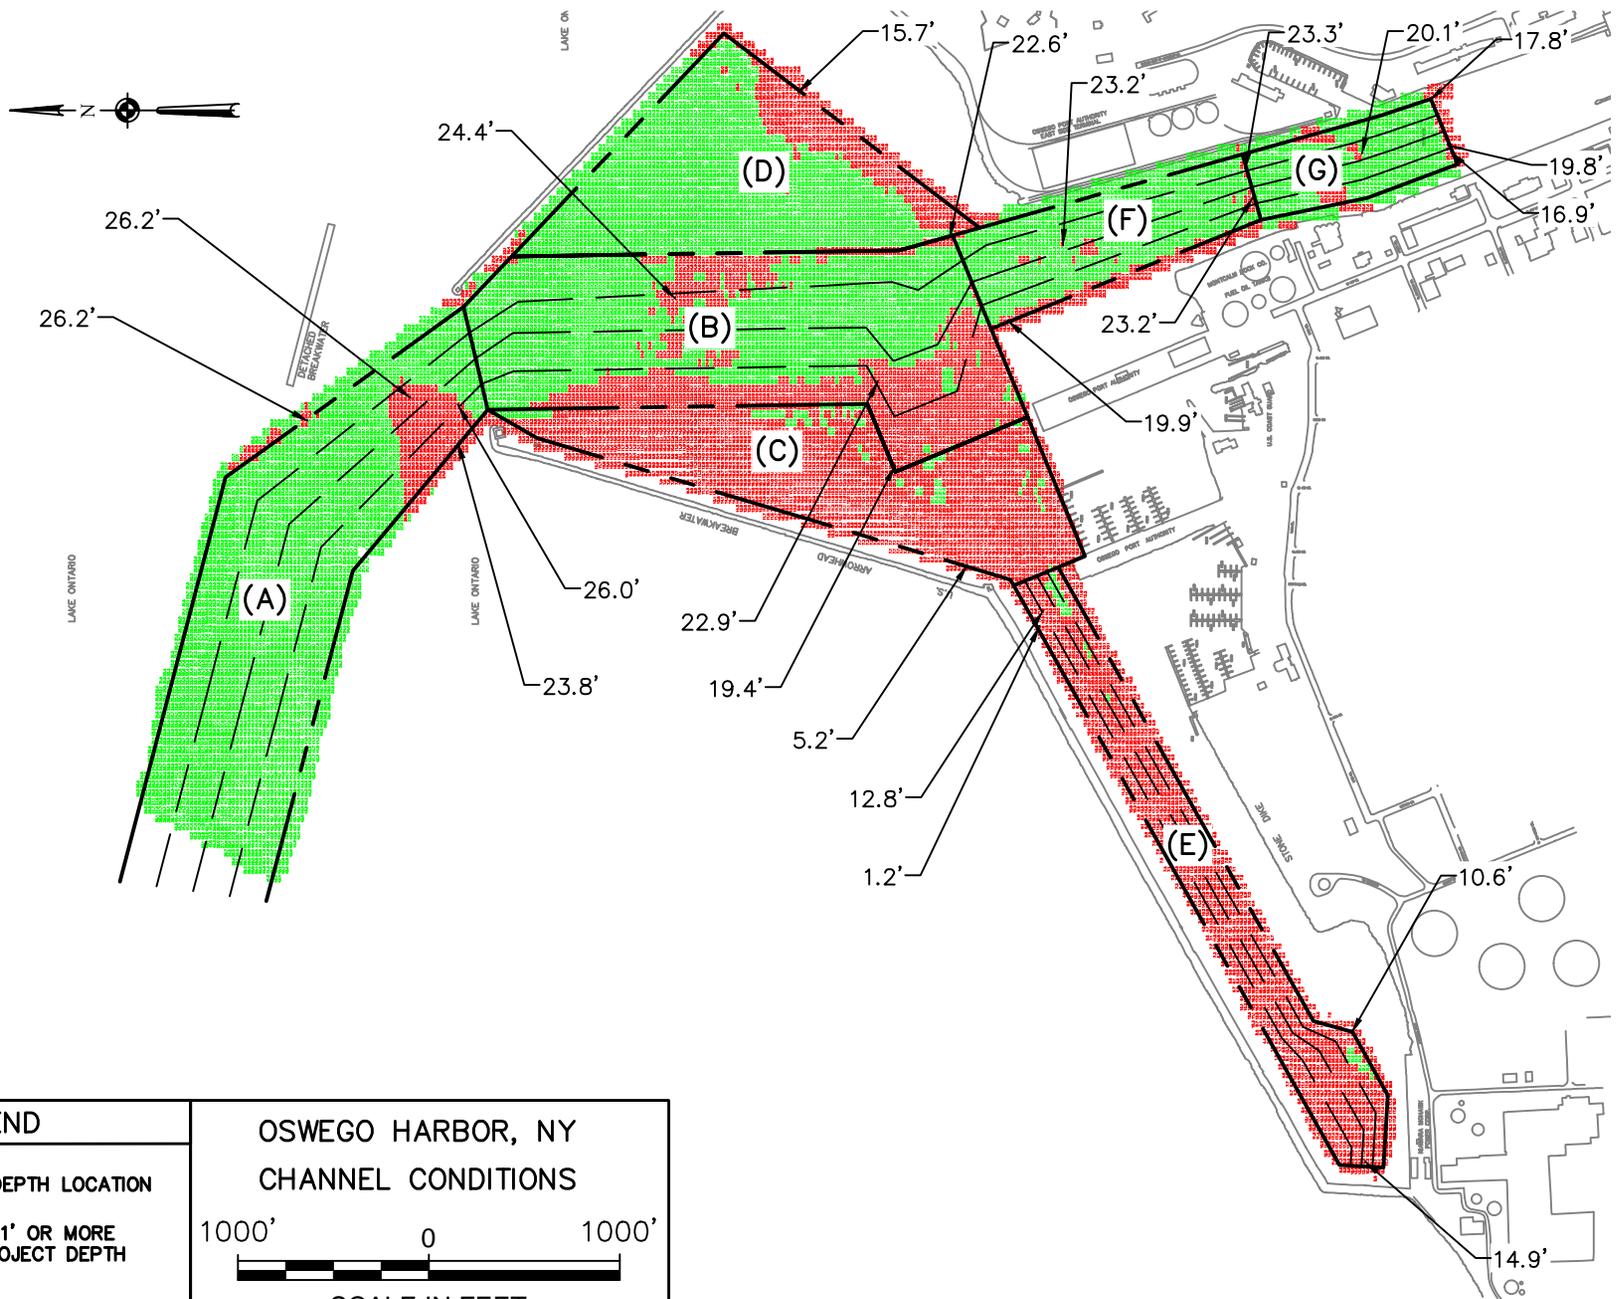

<b>LEGEND</b>		<b>OSWEGO HARBOR, NY CHANNEL CONDITIONS</b>	
—XX.X	MINIMUM DEPTH LOCATION		SCALE IN FEET CORPS OF ENGINEERS, BUFFALO, N. Y.
	DEPTHS 0.1' OR MORE ABOVE PROJECT DEPTH		
	DEPTHS AT OR BELOW PROJECT DEPTH		