



MATCH LINE SEE SHEET VH-103

SHEET INDEX

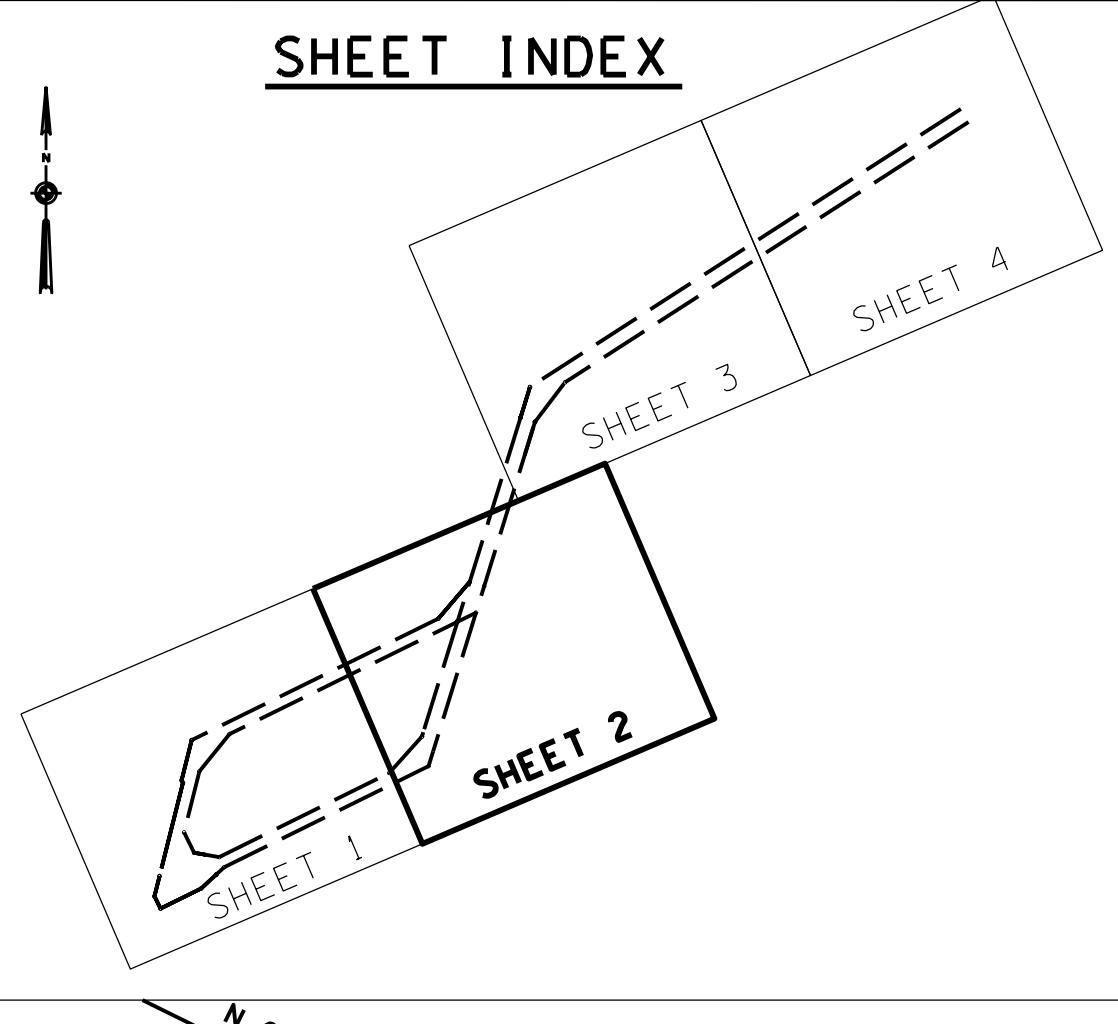

MATCH LINE SEE SHEET VH-101

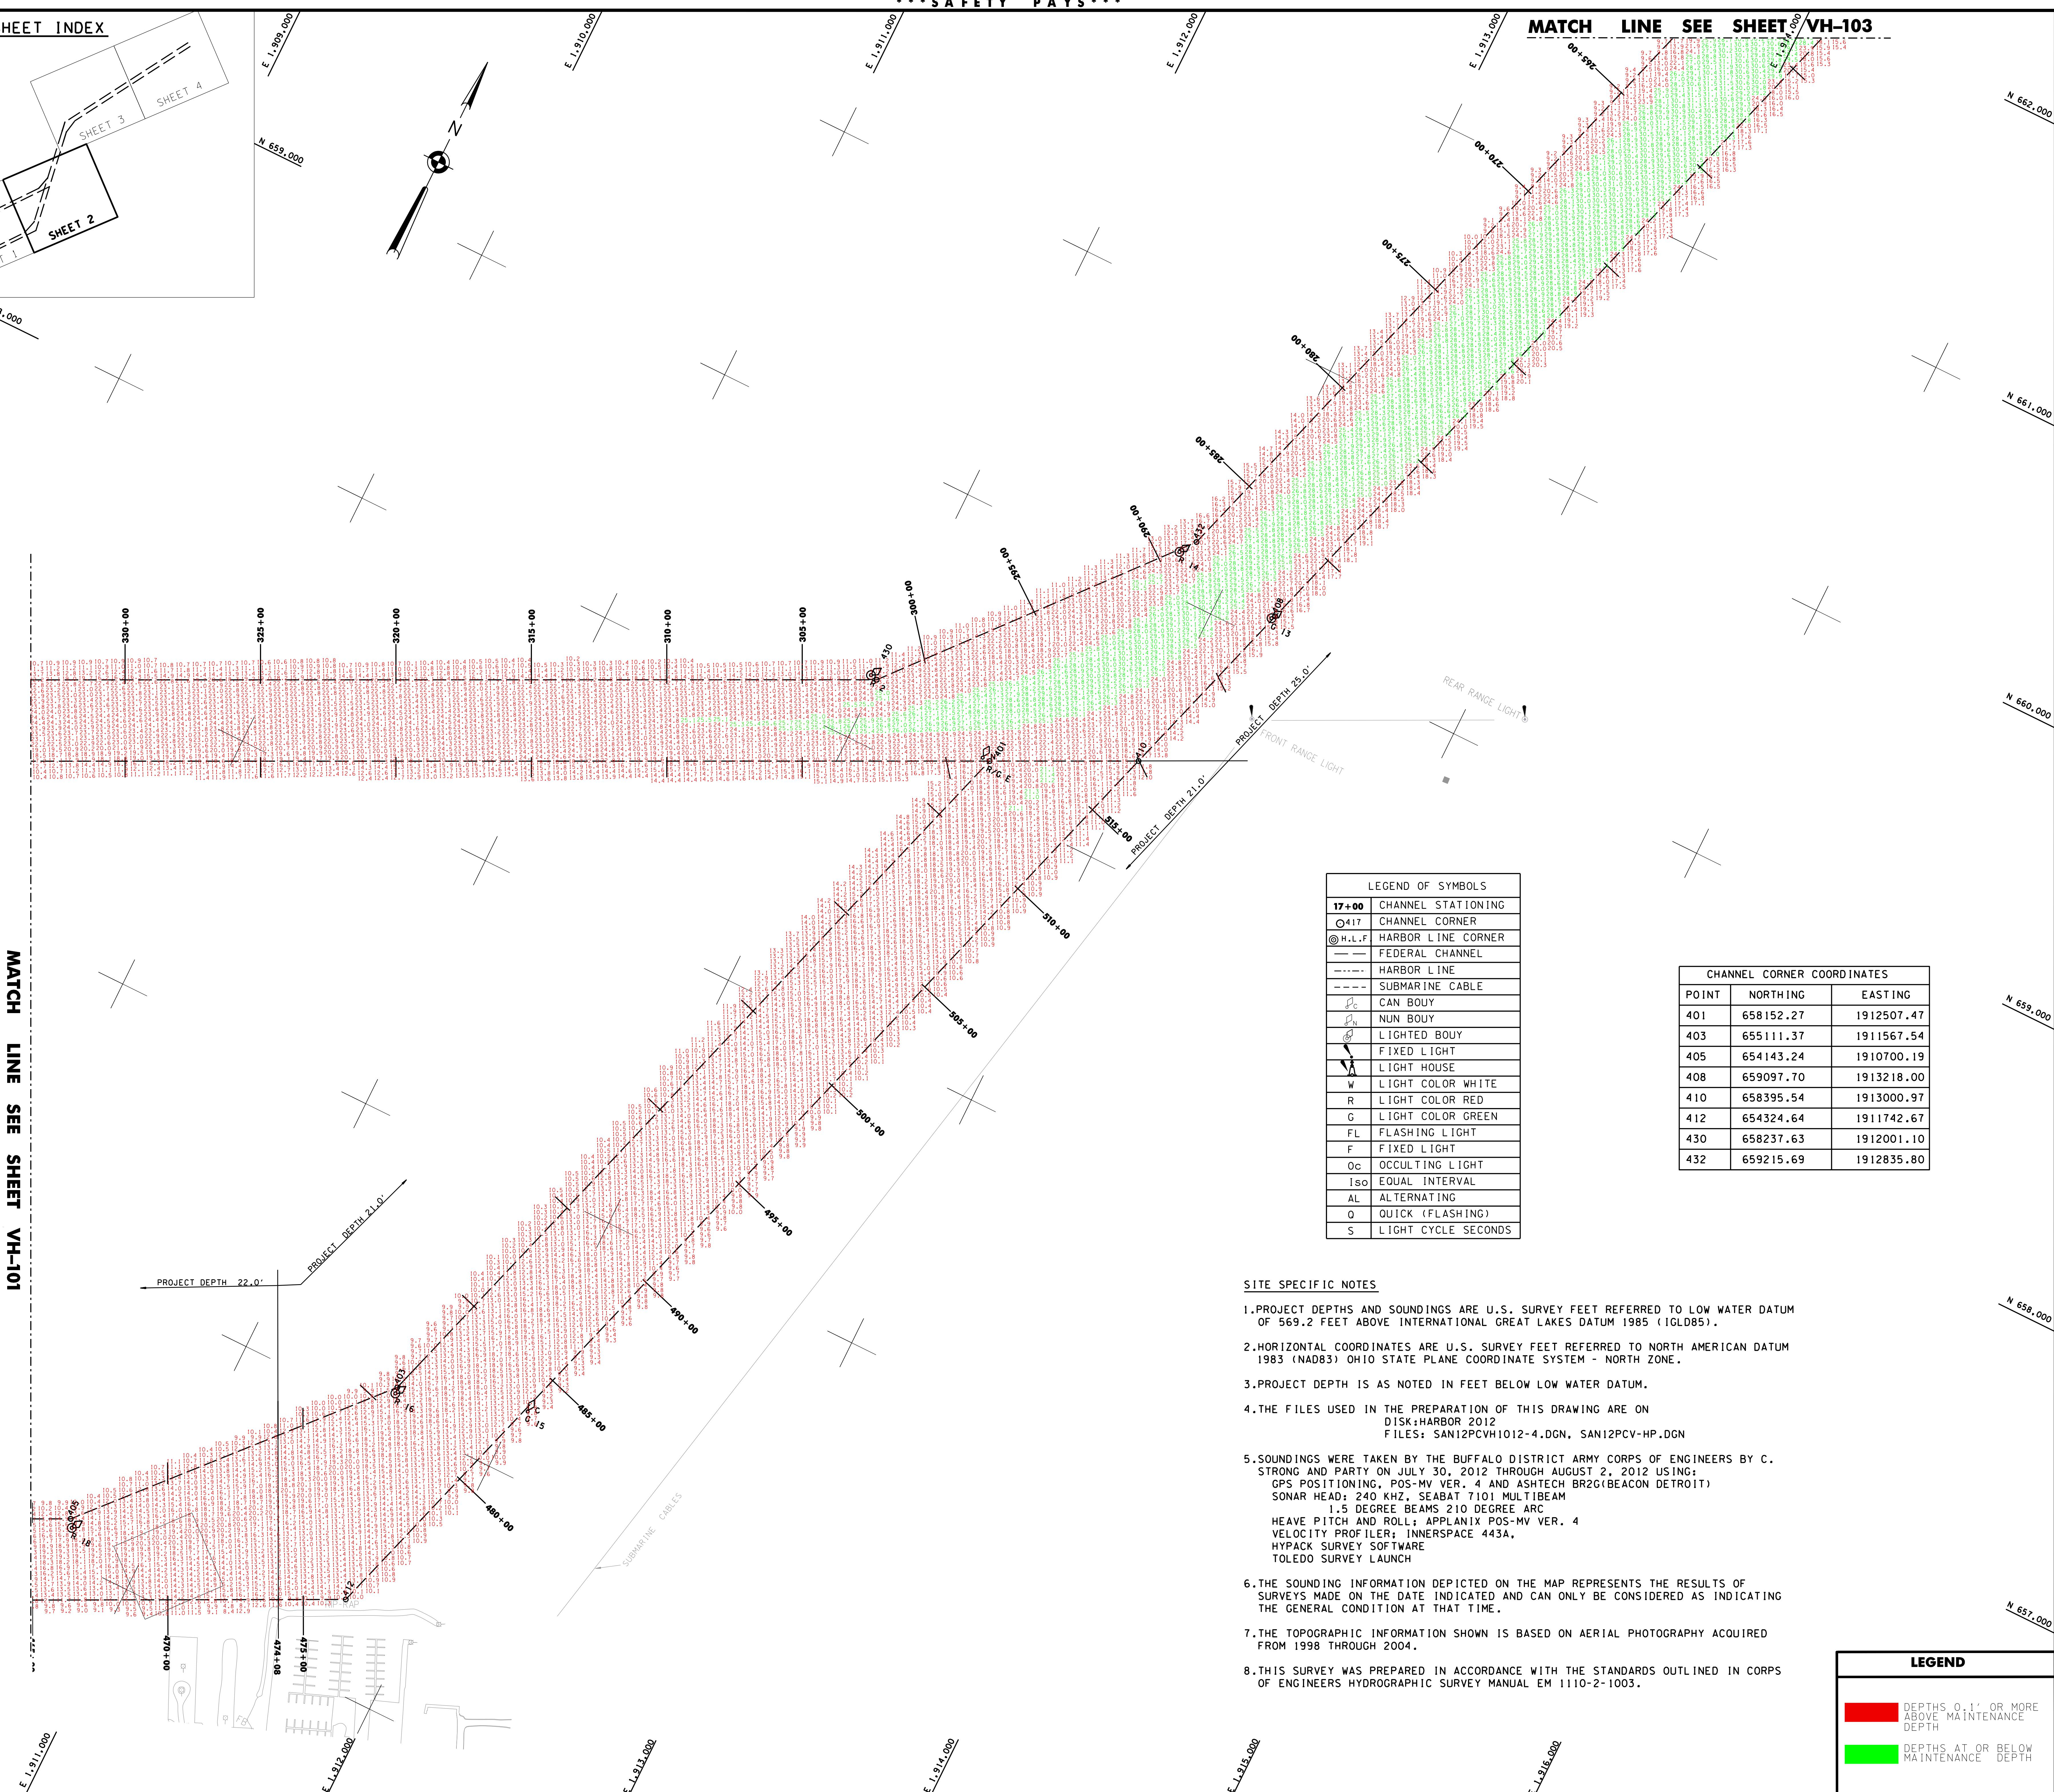

**** COPY OR SIGNED ORIGINAL ..**

Drawn by:	PAN
Checked by:	ACK
Reviewed by:	Ronan H. Figuer III, Pl. S.
Chief, Survey Section	
Date:	AUGUST 9, 2012
Approved:	Raymond N. Lewis, Navigation and Maintenance Section
Chief, NYPA Navigation and Maintenance Section	

To view a color version of this map, point a web browser to <http://www.nysed.ny.gov/arterial/arterial/survey.html>

U. S. ARMY ENGINEER DISTRICT
CORPS OF ENGINEERS
BUFFALO, NEW YORK 14207-3199

PROJECT CONDITION SOUNDINGS 2012

SCALE: 1" = 200'
50' 100' 200'

SANDUSKY HARBOR, OHIO

Sheet reference number:
VH - 102
Sheet 2 of 4