




LOCATION OF THE PLACEMENT AREA WAS CALCULATED AS FOLLOWS:

1. THE CENTER OF THE OPEN PLACEMENT SITE ORIGINATES AT THE HARBOR'S WEST BREAKWATER PIERHEAD LIGHT, AND EXTENDS AT A DISTANCE OF APPROXIMATELY 1.5 STATUTE MILES AND AN AZIMUTH OF N 22° E OF THE TOTAL AREA OF THE OPEN LAKE PLACEMENT SITE WAS DETERMINED TO BE 160 ACRES (1/2 MILE SQUARED).
2. THE DISTANCE AND AZIMUTH WAS RECEIVED FROM THE ENVIRONMENTAL ANALYSIS SECTION AND PLOTTED IN THE CADD FILE.
3. THE COORDINATES WERE CONVERTED TO LAT/LON FOR INCLUSION INTO THIS MAP.

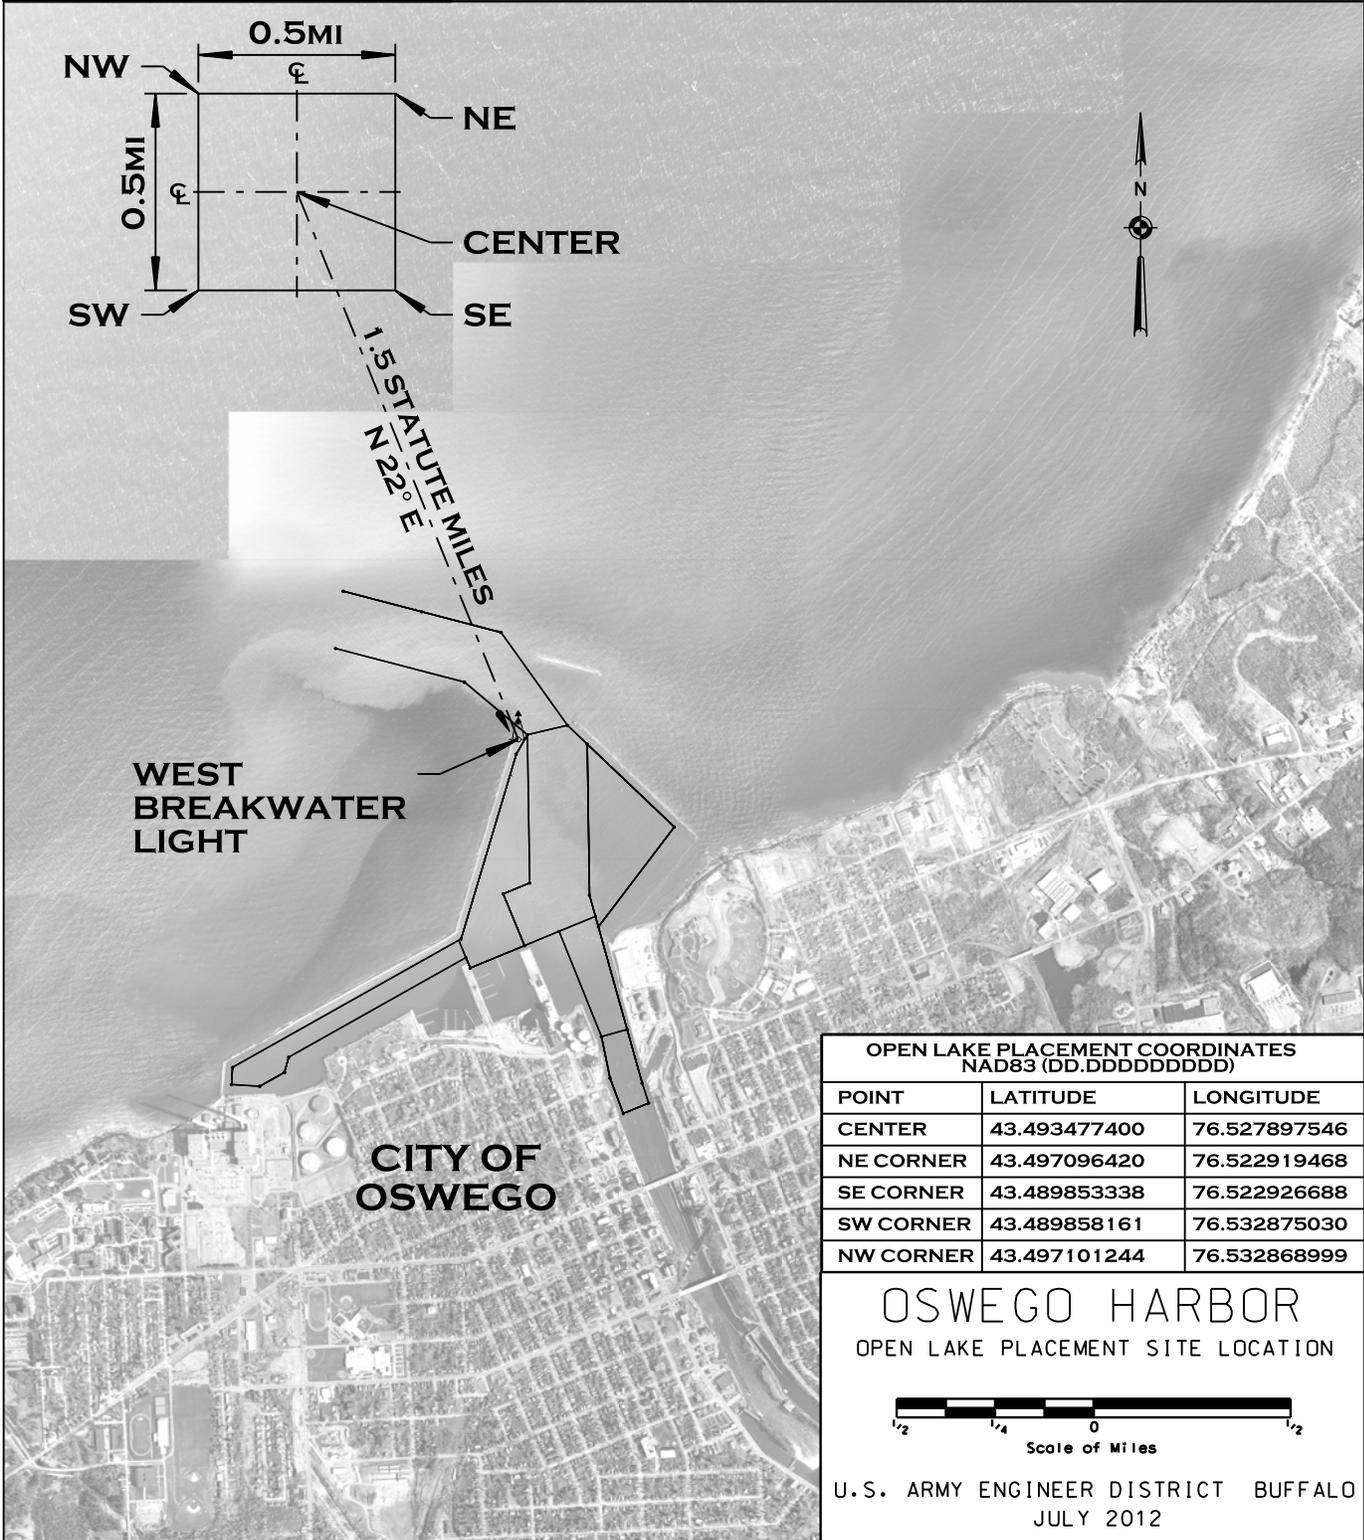

OPEN LAKE PLACEMENT COORDINATES NAD83 (DD.DDDDDDDD)		
POINT	LATITUDE	LONGITUDE
CENTER	43.493477400	76.527897546
NE CORNER	43.497096420	76.522919468
SE CORNER	43.489853338	76.522926688
SW CORNER	43.489858161	76.532875030
NW CORNER	43.497101244	76.532868999

OSWEGO HARBOR
OPEN LAKE PLACEMENT SITE LOCATION

