



Notice to Navigation Interests

US Army Corps
of Engineers
Buffalo District
1776 Niagara Street
Buffalo, New York 14207-3199

L 18-34	September 17, 2019
Notice No.	Date
<hr/>	
Waterway	

Lake Erie, Ohio

LRB-TD-ONS

Condition of Federal Navigation Channel Toussaint River, Toussaint, Ohio

1. Condition surveys performed within the Federal Navigation Channel at Toussaint River, Ohio during the month of September 2019 indicate shoaling has reduced depths to those shown on the attached standard tabular form and channel condition drawings.
2. Soundings are in feet and referred to Low Water Datum (LWD) 569.2 feet above Mean Water Level (MWL) at Rimouski, Quebec (International Great Lakes Datum 1985).
3. Vessel operators are advised to use caution when navigating in this area.
4. Copies of the sounding print for Toussaint River, Ohio consisting of (1) sheet, Tou19VH101-1, at a cost of \$2.50 per sheet will be furnished upon receipt of a check in the full amount made payable to: USACE Finance and Accounting. Requests should be addressed to: District Commander, U.S. Army Engineer District, Buffalo, ATTN: NY/PA O&M Office, 1776 Niagara Street, Buffalo, New York 14207, requesting exact number or copies of sheets by file number. A point of contact and phone number must be indicated to facilitate response to the request. To download the same information and other related materials at no cost, simply point your web browser to <http://www.lrb.usace.army.mil/Library/MapsandCharts.aspx> click on the year and then locate the harbor on the table of harbors.
5. Buffalo District's point of contact in reference to the exact number of sheets, file number, and the availability of any later information pertaining to the area is Mr. Roman H. Figler III, PLS, Chief, Survey Section, Buffalo District, who may be contacted by phone at 716-879-4429.

Roman H Figler III

Mr. ROMAN H. FIGLER III, PLS
Chief, Survey Section
NY/PA Operations and Maintenance Office

**REPORT OF CHANNEL CONDITIONS
(FOR CHANNELS LESS THAN 400 FEET WIDE)
(ER-1130-2-520)**

PAGE 2 OF 3 PAGES

September 17, 2019

TO: ACCOMPANY LOCAL NOTICE TO NAVIGATION INTERESTS:


FROM: U.S. ARMY CORPS OF ENGINEERS, BUFFALO DISTRICT
1776 NIAGARA STREET, BUFFALO, NY 14207-3199
(716) 879-4292 FAX (716) 879-4356

RIVER/HARBOR NAME AND STATE
TOUSSAINT, OHIO

MINIMUM DEPTHS IN CHANNEL ENTERING
FROM SEAWARD

NAME OF CHANNEL	DATE OF SURVEY	AUTHORIZED PROJECT			LEFT OUTSIDE QUARTER (feet)	MIDDLE HALF (feet)	RIGHT OUTSIDE QUARTER (feet)
		WIDTH (feet)	LENGTH (feet)	DEPTH (feet)			
SHALLOWEST DEPTHS AS PER DRAWING					1	2	3
(A) CHANNEL.	September 2019	150-100	2300	4 (a)	+0.4	0.3	0.5
(B) CHANNEL.	September 2019	100	600	4	+1.9	+0.9	N/A

REMARKS: (a) LENGTH VARIES DEPENDING ON THE LOCATION OF THE 4 FOOT CONTOUR.

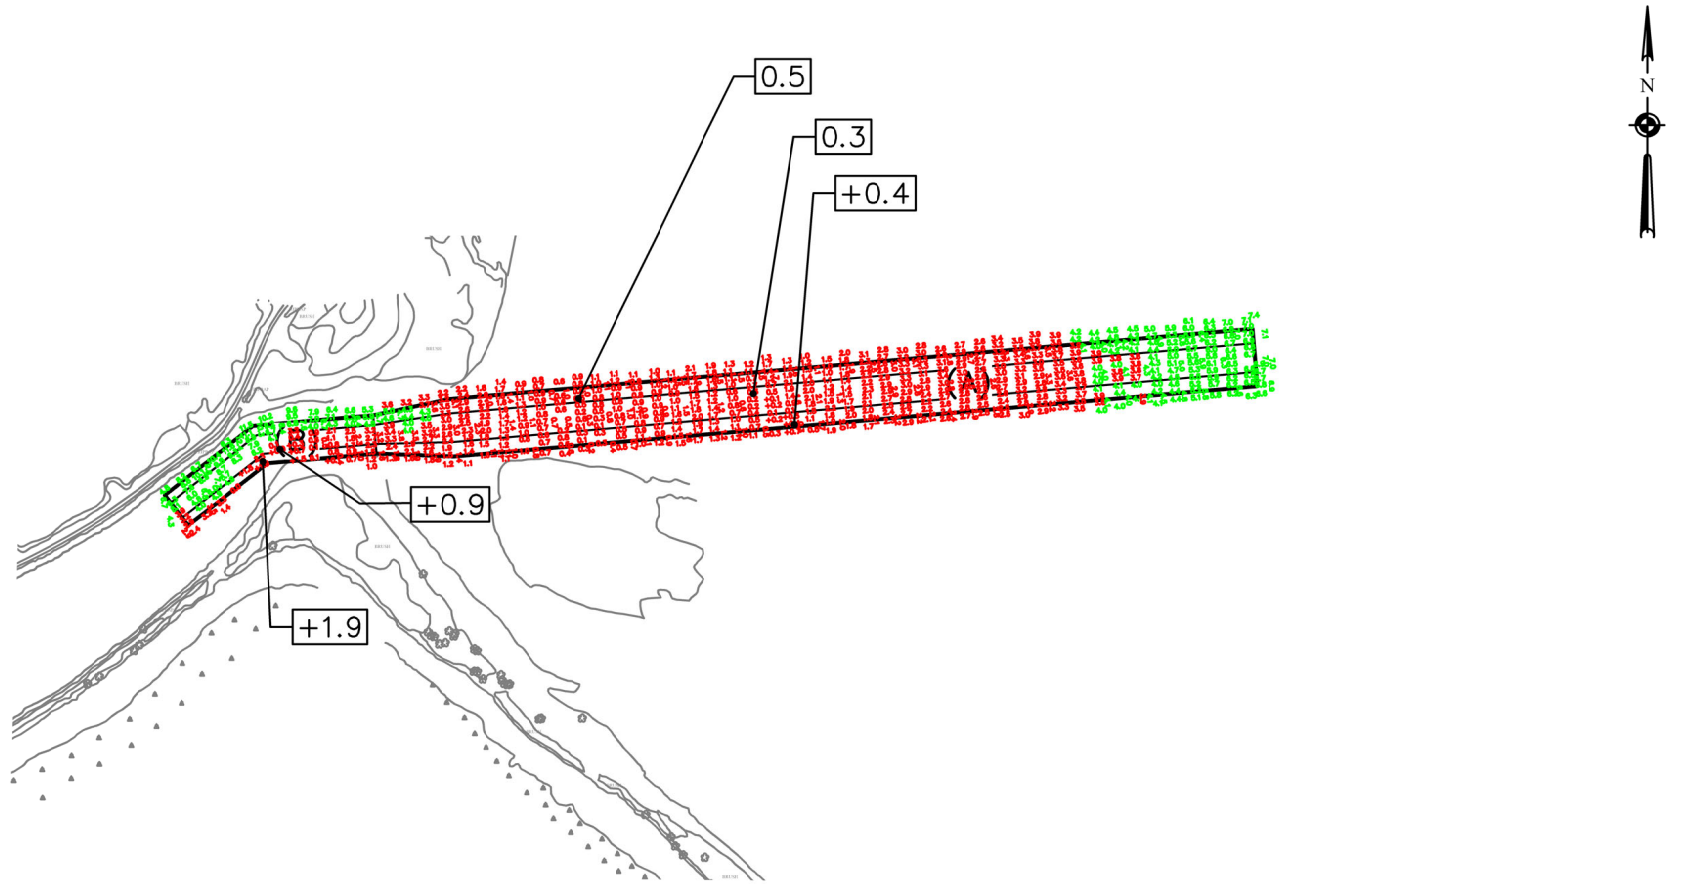

LEGEND	
—XX.X	MINIMUM DEPTH LOCATION
	DEPTHS 0.1' OR MORE ABOVE PROJECT DEPTH
	DEPTHS AT OR BELOW PROJECT DEPTH

TOUSSAINT RIVER, OHIO
CHANNEL CONDITIONS

500' 0 500'

SCALE IN FEET

CORPS OF ENGINEERS, BUFFALO, N. Y.